



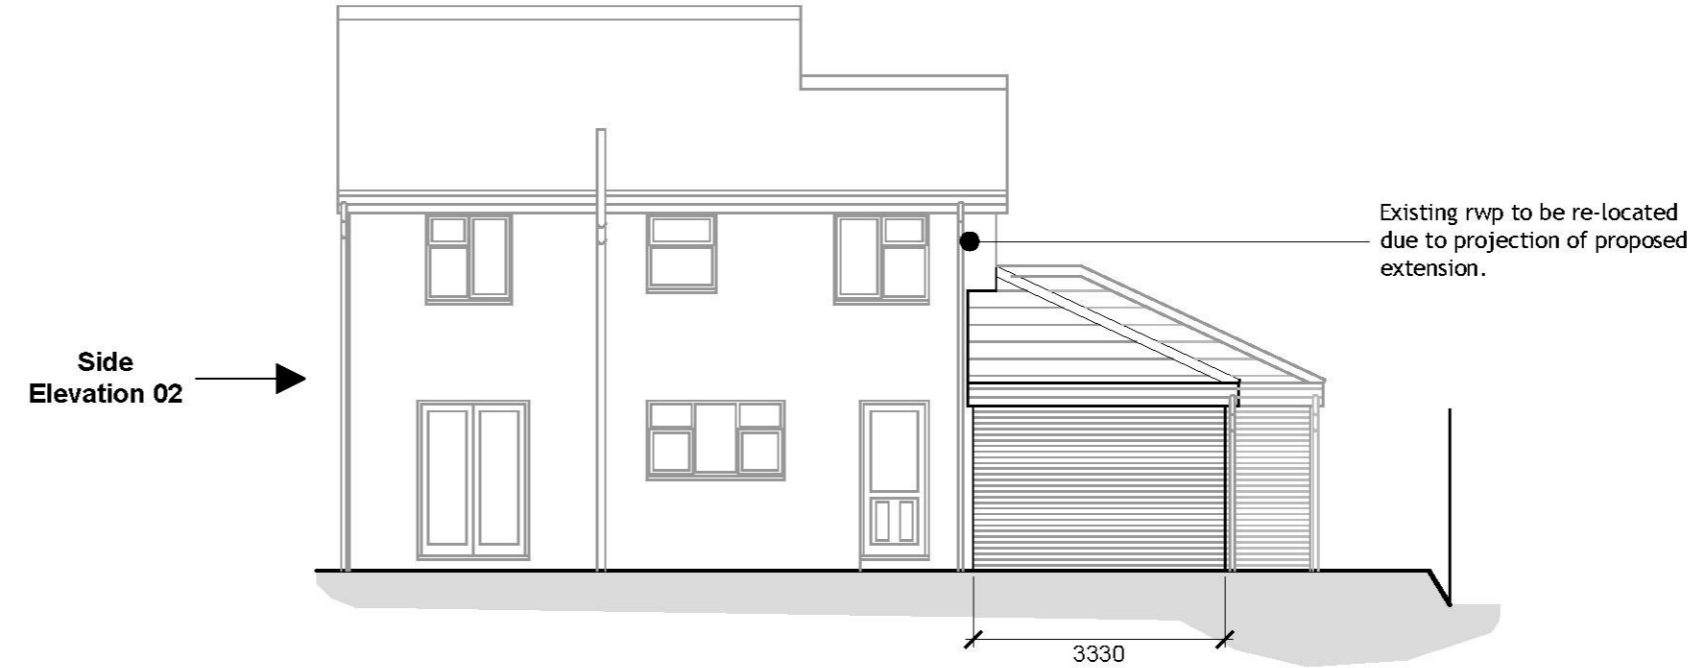


**Proposed Front Elevation** Scale 1:100



**Proposed Rear Elevation** Scale 1:100

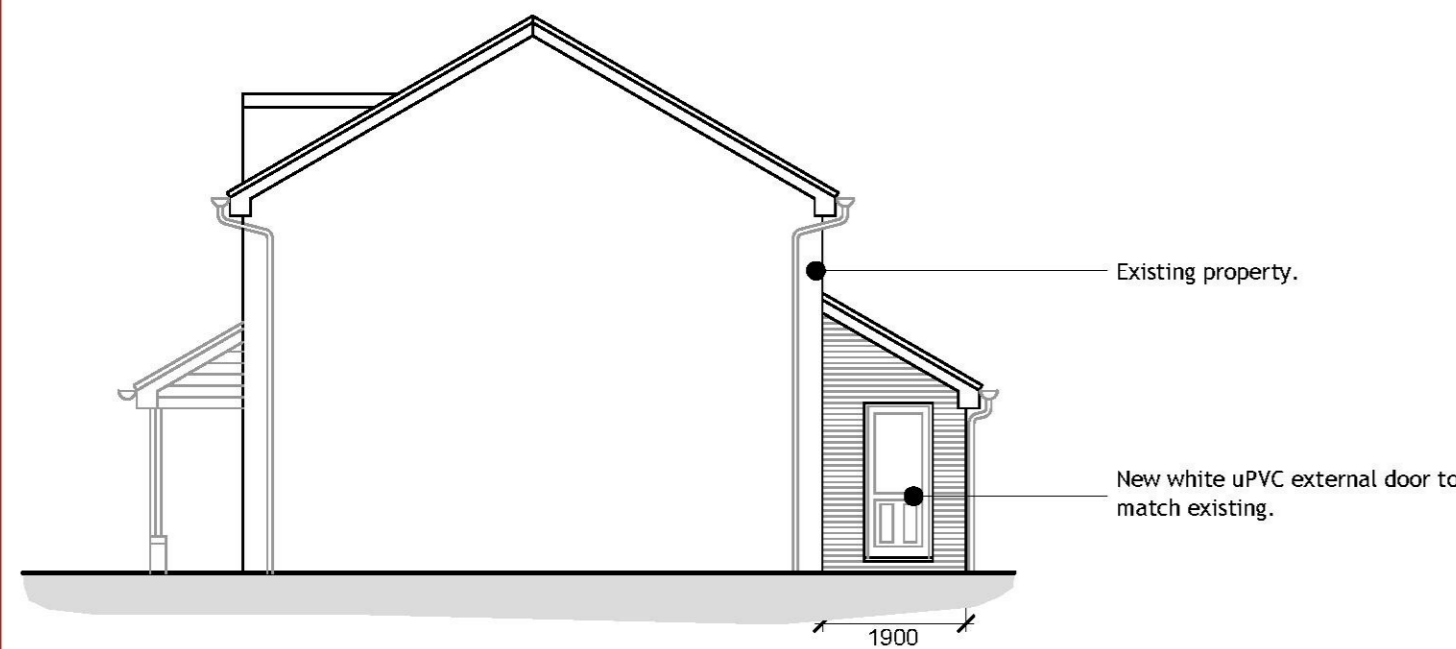

**Proposed Side Elevation 02** Scale 1:100

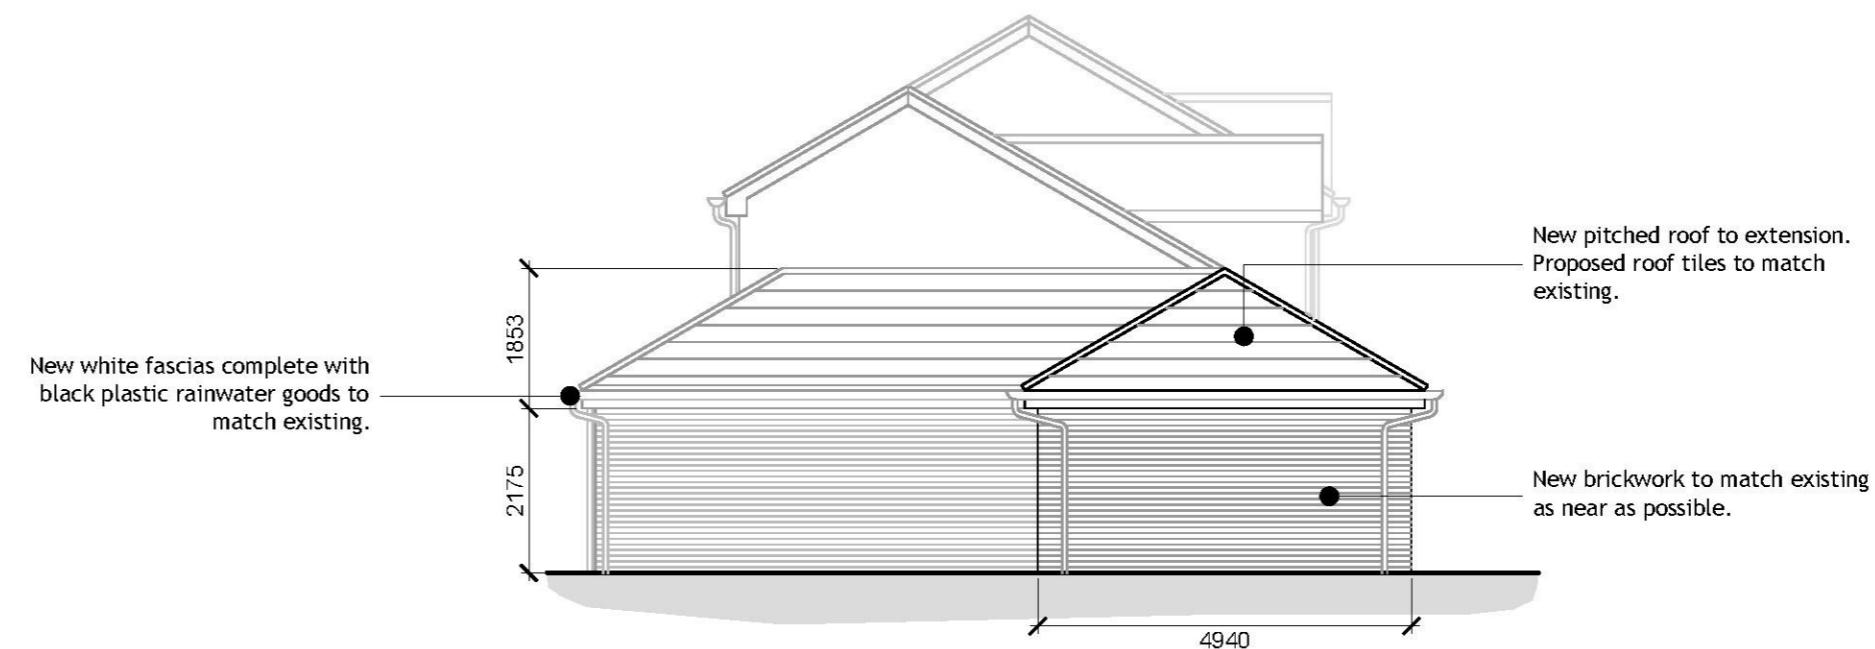

**Proposed Side Elevation 01** Scale 1:100

notes:  
 All works to be carried out in accordance with the current Building Regulations, British Standards and Codes of Practice and to the satisfaction of the Local Authority Building Inspector.  
 All dimensions are to be checked on site prior to the commencement of the works. Any discrepancies to be reported prior to the commencement of the relevant works.  
 Do not scale off this drawing.

<b>A</b>	Partial side elevation updated to full side elevation	<b>09.04.20</b>
rev:	description:	date:

project:  
**Proposed Conversion of Existing Garage to a Bedroom & New Single Storey Garage Extension**

drawing title:  
**Proposed Elevations**

project address:  
**21 Lynton Drive  
 Sutton in Ashfield  
 Nottinghamshire, NG17 1NB**

client:  
**Mr A Davidson**

date: **Feb '19** scale: **1:1250, 1:500**

format: <b>A2</b>	drg no: <b>181101 / 004</b>	revisions: <b>A</b>
----------------------	--------------------------------	------------------------