


CDM Regulations 2015
Denotes a significant hazard or difficult management procedure. Please refer to drawing notes for potential hazards. Main contractor to plan for mitigation measures in response to hazards.
CDM Regulations require that all projects are to:
• Have workers to be competent and are suitably skilled for the work they carry out;
• Contractors to provide appropriate supervision, instruction and information to all on site workers to provide a safe working environment;
• Have a written construction phase plan.

Worcester Lloyd are appointed as 'Designer' only, unless a written appointment has been completed for the formal appointment as 'Principal Designer'

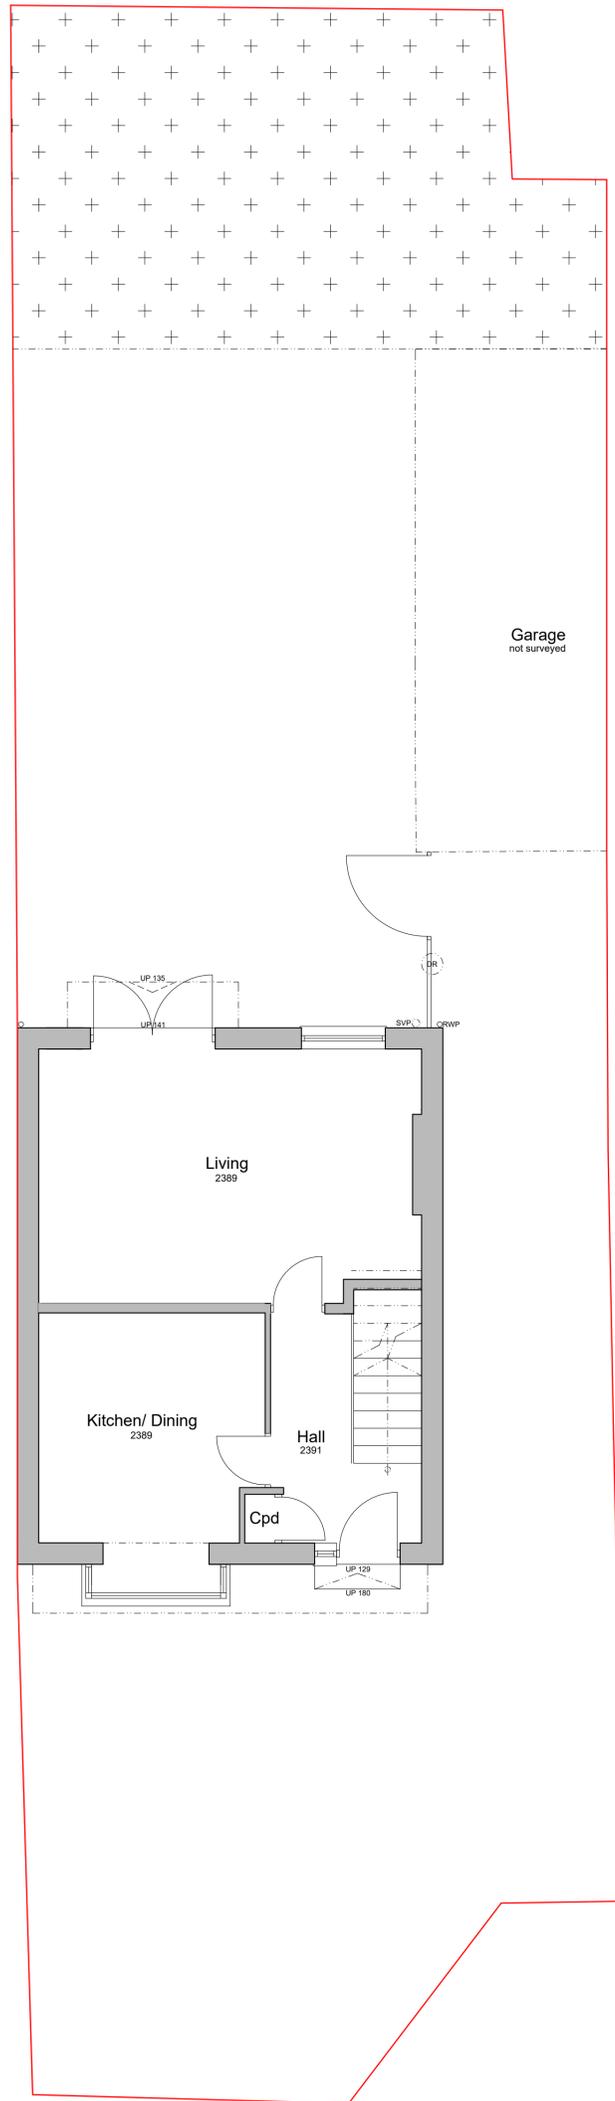

GROUND FLOOR PLAN AS EXISTING 1:50

Rev	Note	Date


WORCESTER LLOYD
ARCHITECTS & ENGINEERS
Studio 20, Sadler Bridge Studios, Bold Lane
Derby, DE1 3NT
Office: 01332 742 557
www.worcesterlloyd.co.uk


RIBA
Chartered Practice

Project	12 Hampshire Court, Jacksdale		
Drawing Title	Ground Floor Plan as existing		
Scale	1:50	Drawn By	GN
		Checked By	MS
Date	Oct '24	Job No.	137 2024 001
		Drawing No.	001
		Revision	-

Planning application