

23/12/2024

Ashfield District Council

Copyright retained in accordance with the copyright, design, and patents act 1988.

DO NOT SCALE OFF DRAWINGS  
Dimensions to be checked on site.

**CDM Regulations 2015**


Denotes a significant hazard or difficult management procedure. Please refer to drawing notes for potential hazards. Main contractor to plan for mitigation measures in response to hazards.

- CDM Regulations require that all projects are to:
- Have workers to be competent and are suitably skilled for the work they carry out;
  - Contractors to provide appropriate supervision, instruction and information to all on site workers to provide a safe working environment;
  - Have a written construction phase plan.

Worcester Lloyd are appointed as 'Designer' only, unless a written appointment has been completed for the formal appointment as 'Principal Designer'




FRONT ELEVATION AS EXISTING 1:50

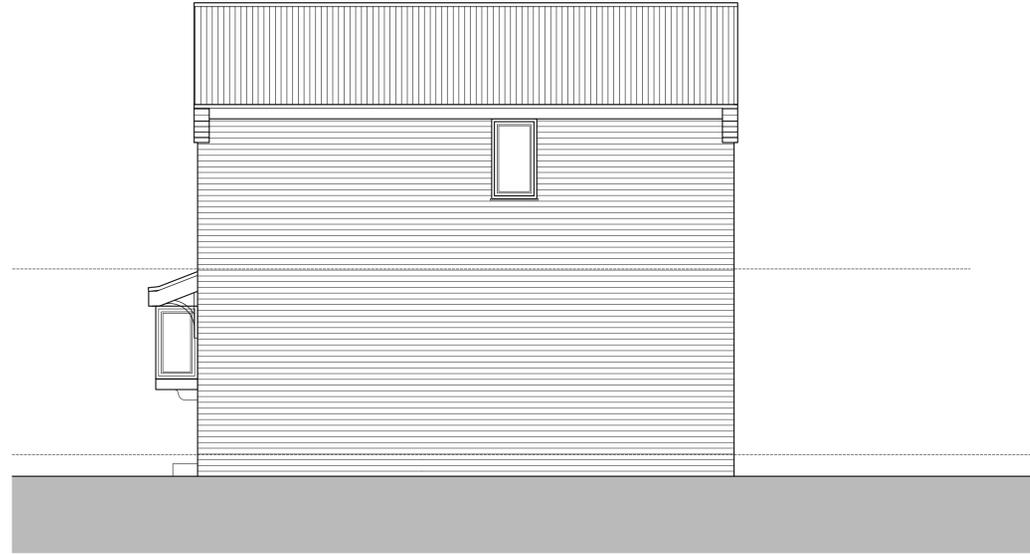

SIDE ELEVATION AS EXISTING 1:50



REAR ELEVATION AS EXISTING 1:50

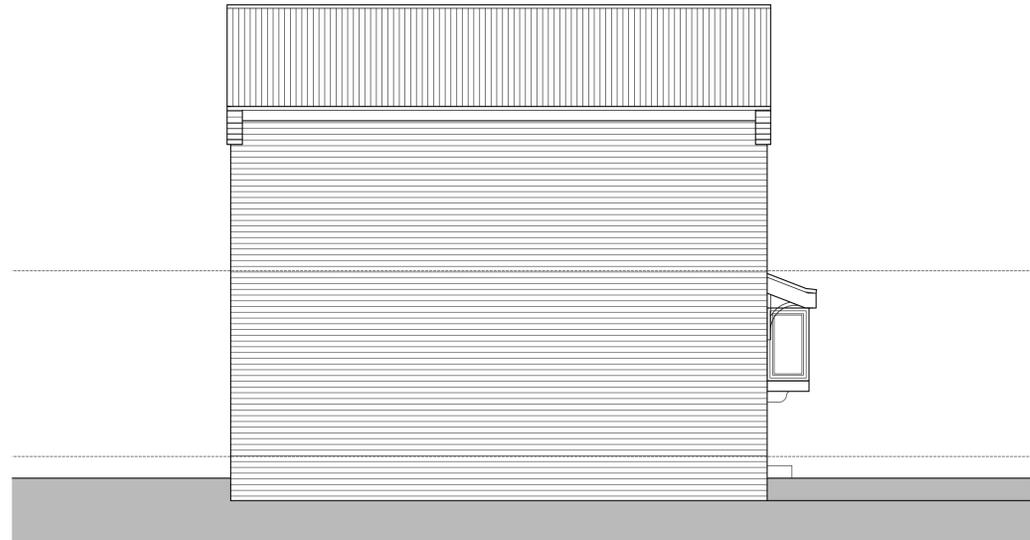

SIDE ELEVATION AS EXISTING 1:50

Rev	Note	Date

**WORCESTER LLOYD**  
ARCHITECTS & ENGINEERS

Studio 20, Sadler Bridge Studios, Bold Lane  
Derby, DE1 3NT  
Office: 01332 742 557  
www.worcesterlloyd.co.uk

**RIBA** **Chartered Practice**

Project **12 Hampshire Court, Jacksdale**

Drawing Title **Elevations as existing**

Scale 1:50

Sheet A1 Drawn By GN Checked By MS

Date Job No. Drawing No. Revision

Oct '24	176 2024 002	-
---------	--------------	---

Planning application