


Received by Ashfield District Council

13.01.2025

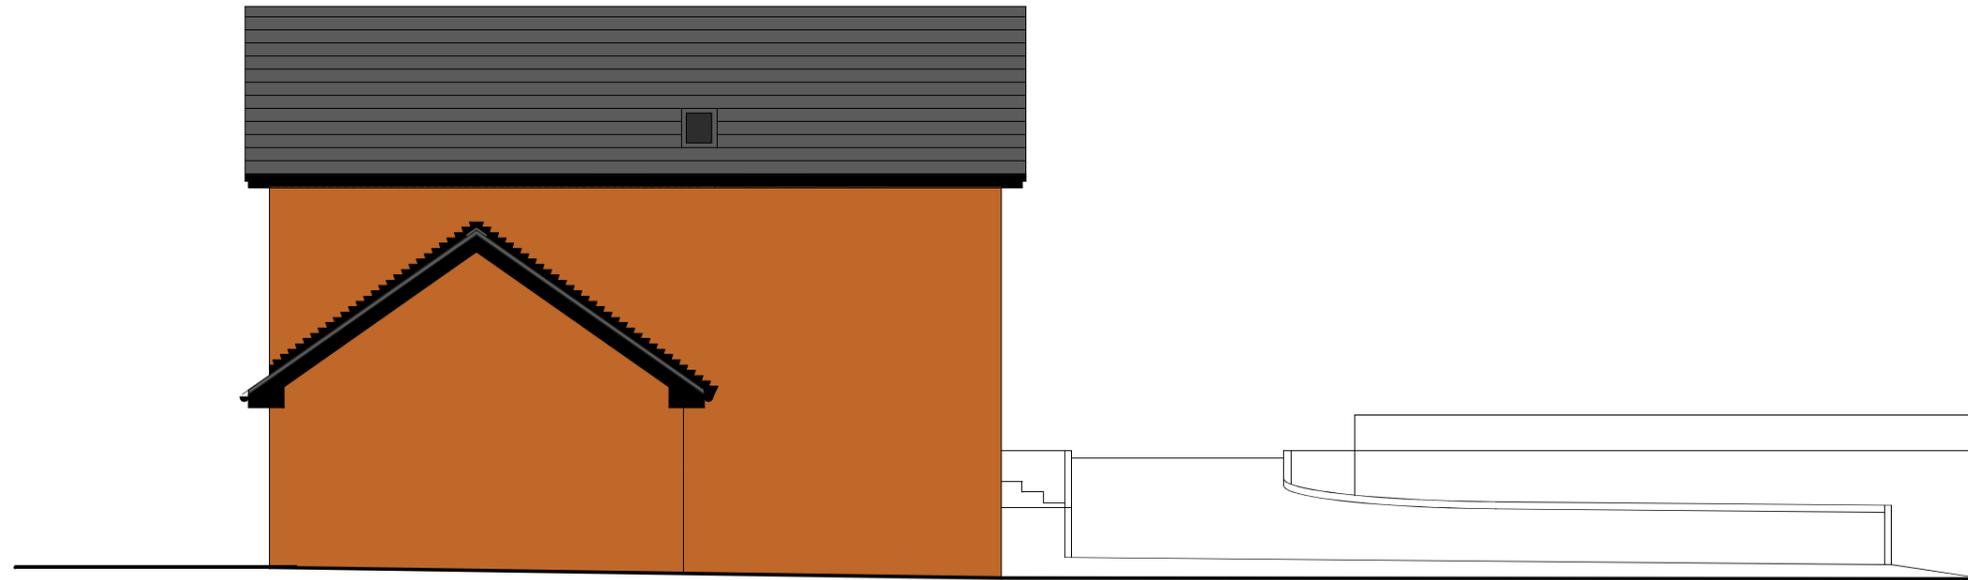

SOUTH WEST ELEVATION TO 202 MANSFIELD ROAD



NORTH WEST ELEVATION TO MANSFIELD ROAD

| | | | | | | | |
|-----|------|----|-------------|--|--------------------------------|-------------|--------------------|
| REV | DATE | BY | DESCRIPTION | PROPOSED NEW DWELLING AT 202 MANSFIELD ROAD SELSTON NG16 6BB | PROPOSED ELEVATIONS SHEET 2 | DRAWN DM | DATE 28-10-2024 |
| | | | | | | SIZE A3 | SCALE 1:100 |
| | | | | | | NO. | DMA-240516-106 |
| | | | | | | | REV |

www.mayner-architecture.co.uk

**DARREN MAYNER
ARCHITECTURE**