


24/1/2025

Ashfield District Council

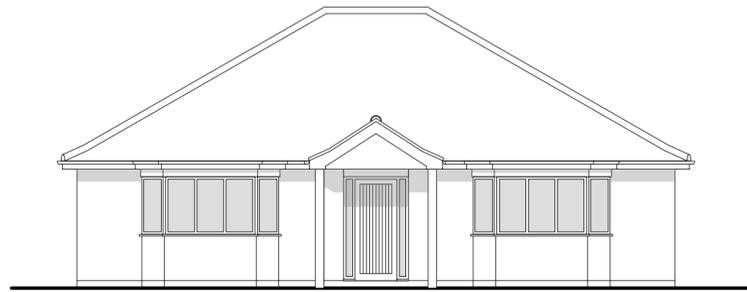


PROPOSED SOUTH WEST ELEVATION 1:100 @ A2




PROPOSED SOUTH EAST ELEVATION 1:100 @ A2



PROPOSED NORTH EAST ELEVATION 1:100 @ A2

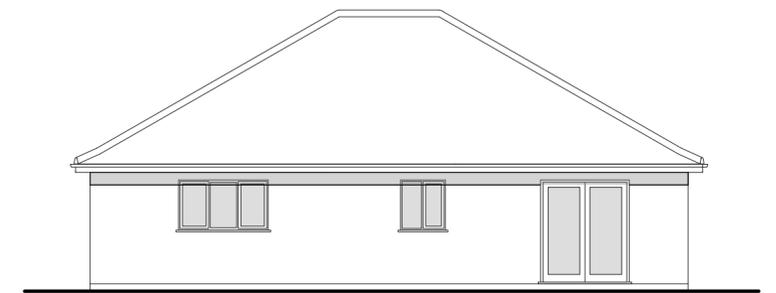


PROPOSED NORTH WEST ELEVATION 1:100 @ A2

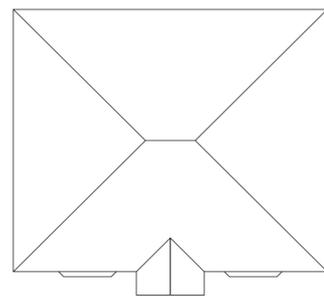

ROOF PLAN 1:200 @ A2



PROPOSED GROUND FLOOR PLAN 1:100 @ A2

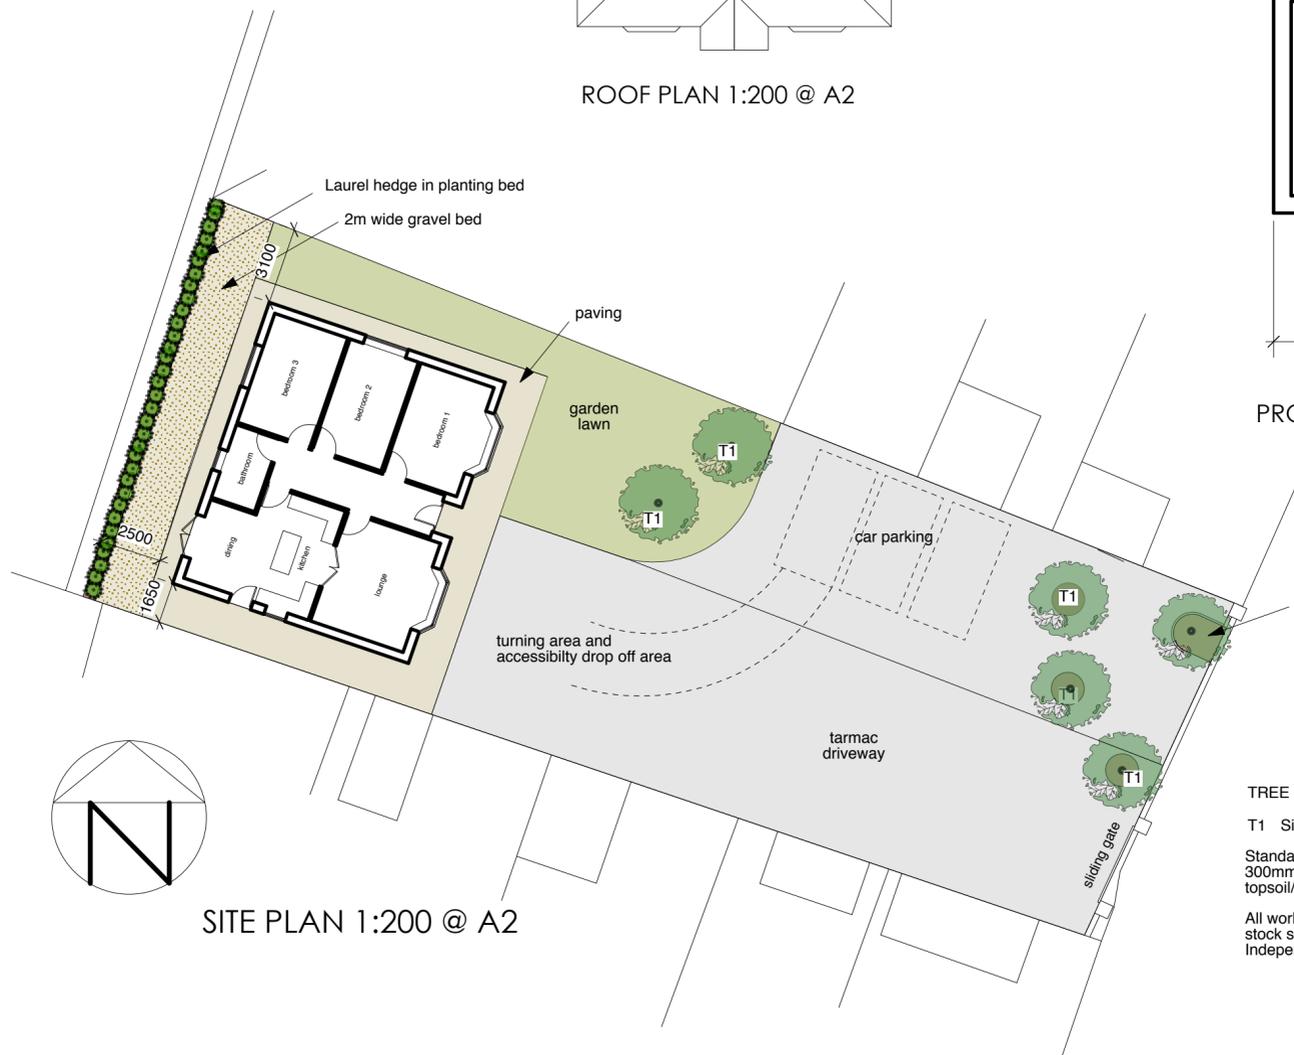

SITE PLAN 1:200 @ A2

TREE SCHEDULE

T1 Silver Birch - Betula pendula

Standard Trees to be single staked using one stake (50mm diameter), driven into ground 300mm below bottom of pit. Base of pit to be filled with 200mm of 3:1 mix of approved topsoil/ 'peat free' compost.

All works shall be carried out to the minimum standard according to BS 3936:1992 -Nursery stock specification for trees and shrubs and BS 8545:2014 Trees from Nursery to Independence in the Landscape

IAN WALTON DESIGNER

client Michael O'brien

project 58A Watnall Road
Hucknall
NG15 7LE

drawing PROPOSED PLANS
& ELEVATIONS

date Jan 2025 scale 1:100 & 200 @ A2

drawing no WR-25-P02revB

IAN WALTON BA(Hons)Int Des
417 MANSFIELD ROAD
NOTTINGHAM NG5 2DP
TEL 07970 510531
email ian@ianwaltondesigner.co.uk