



24.01.2025

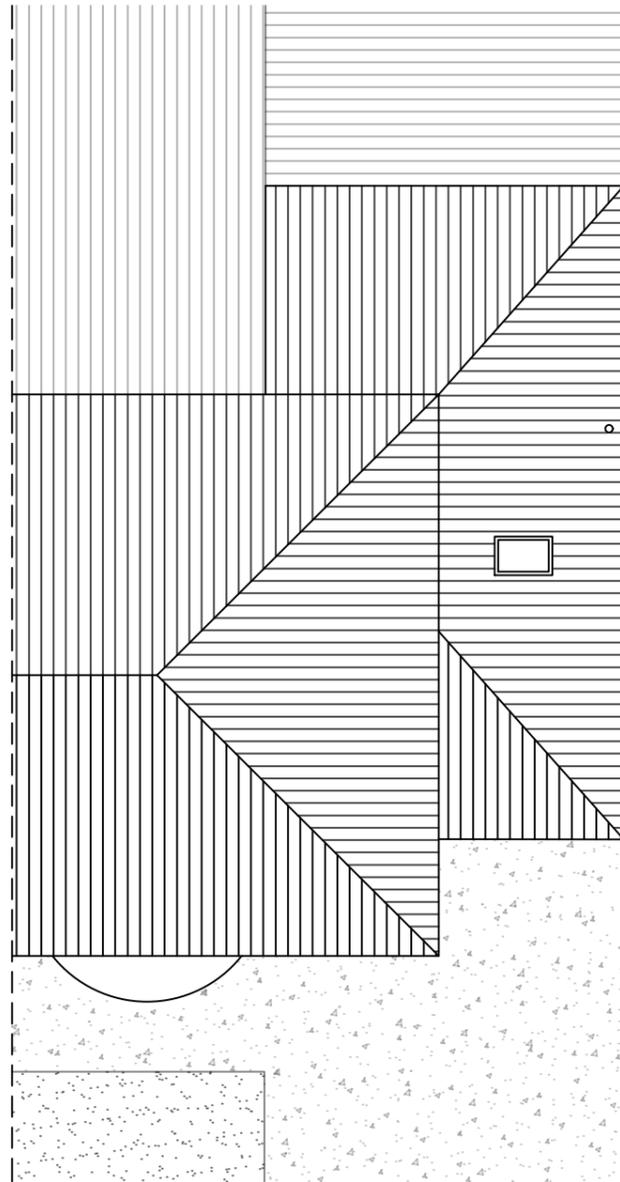

EXISTING ROOF PLAN

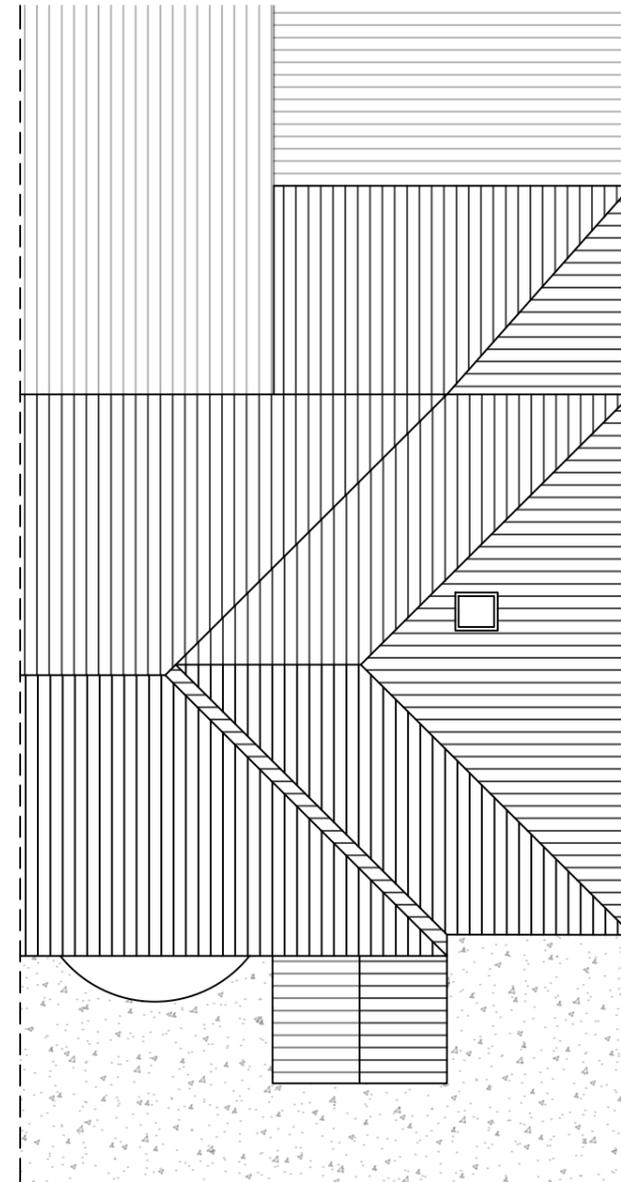

PROPOSED ROOF PLAN

CLIENT: Mr & Mrs Green	
SITE ADDRESS: 178 Sutton Road Kirkby in Ashfield NG17 8HX	
DESCRIPTION: Planning - Proposed Roof Plan	
DRAWING TITLE: Roof Plan	
SCALE: 1:100 SIZE: A3	DRAWN BY: LB - DEC 2024
DRAWING No: DLS/2024/DEC/1115/PP-RP	



EDWINSTOWE HOUSE
HIGH STREET
Nottinghamshire
NG21 9PR


enquire@designlivingspace.co.uk

NOTES:

Figured dimensions only to be taken from this drawing.
All dimensions are to be checked on site before work commences.
Any discrepancies to be reported prior to the commencement of the relevant works.

This drawing must be read in conjunction with all other architectural drawings and all other consultants.

The drawing must not be copied without written permission from Design Living Space.

 -  EXISTING STRUCTURE
-  PROPOSED STRUCTURE
-  0000 EXTERNAL DIMENSION
-  0000 INTERNAL DIMENSION
-  PROPOSED RSJ

SCALE BAR 1:100

