


Received by Ashfield District Council


13.02.2025

DK-Plans Architectural Services,
Ransom Hall, Ransom Wood Business Park, Mansfield,
Notts, NG21 0HJ
M.07455050346
www.dk-plans.co.uk

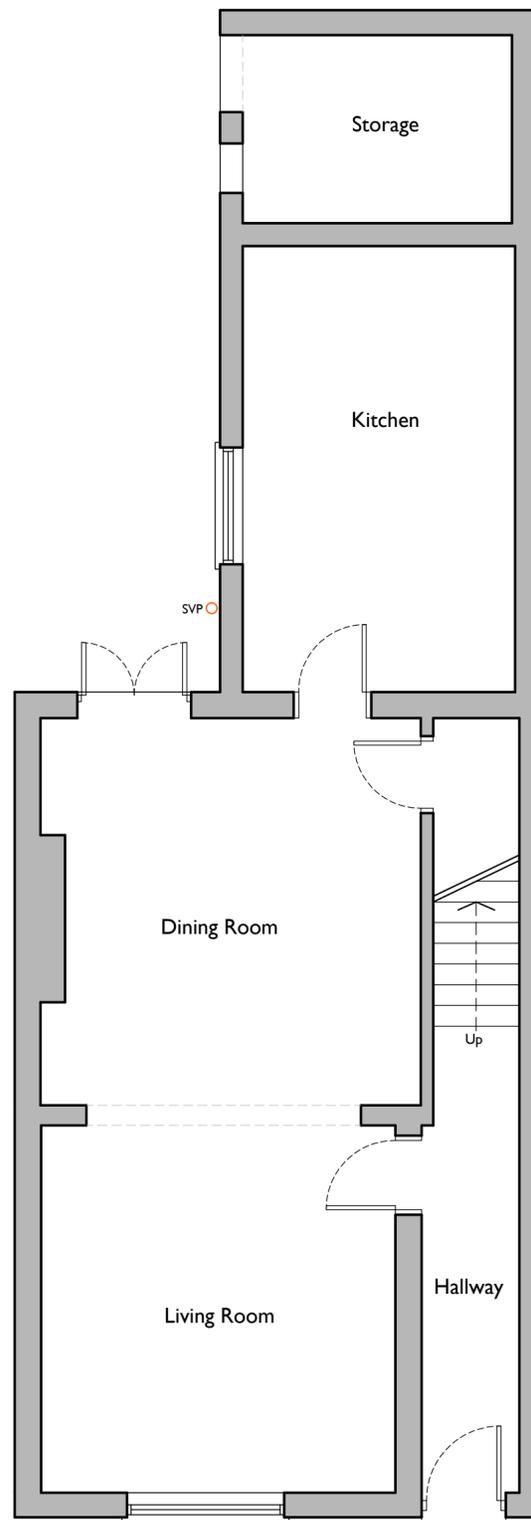

Ground Floor Layout:

1:50 at A2
0m 0.5m 1m 2.5m

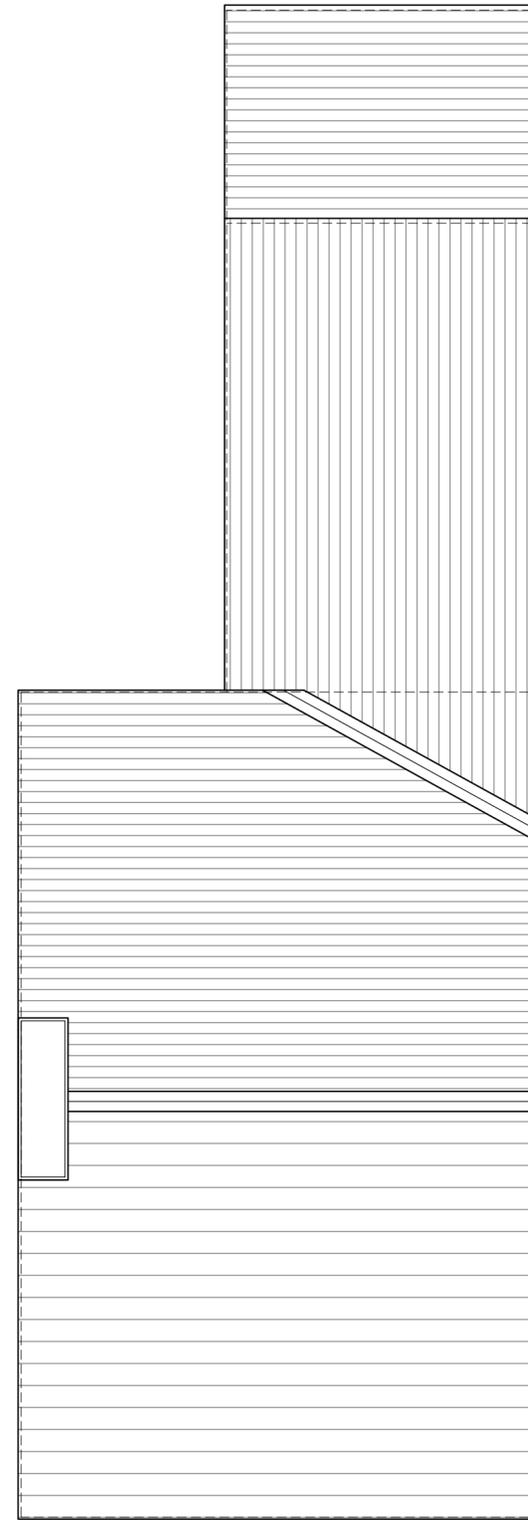

Roof Plan:

1:50 at A2

PROJECT:
Single Storey Extension.

DRAWING TITLE:
**Existing Ground Floor Layout
and Roof Plan.**

PROJECT ADDRESS:
**115 Phoenix Street,
Sutton in Ashfield,
NG17 4HL**

CLIENT:
Mr Phil Yates

SCALE:
1:50 @ A2

DATE:
2025.02

DRAWING NUMBER: **DK258_100** REVISION: -

AS EXISTING