


13.02.2025

©2025 This drawing is copyright of DK Plans and must not be copied or reproduced without prior written approval of DKP. All rights reserved.

**DK-Plans Architectural Services,**  
Ransom Hall, Ransom Wood Business Park, Mansfield,  
Notts, NG21 0HJ  
M.07455050346  
www.dk-plans.co.uk

**LEGEND (PLAN):**


-  - EXISTING
-  - PROPOSED
-  - DEMOLITION

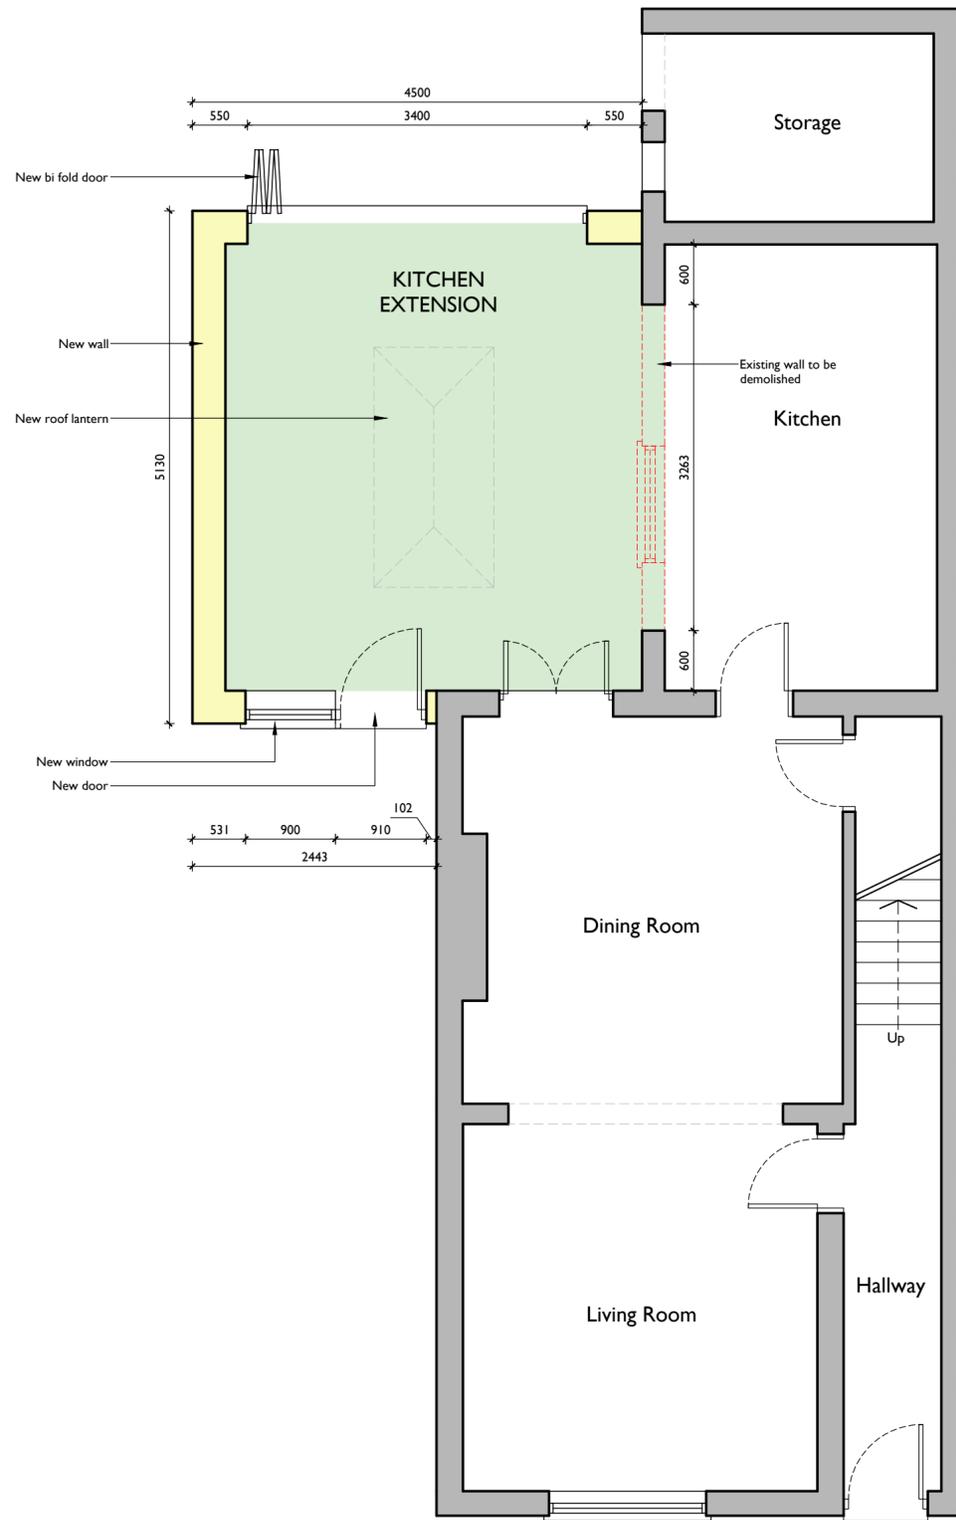

**Ground Floor Layout:**

1:50 at A2

0m 0.5m 1m 2.5m

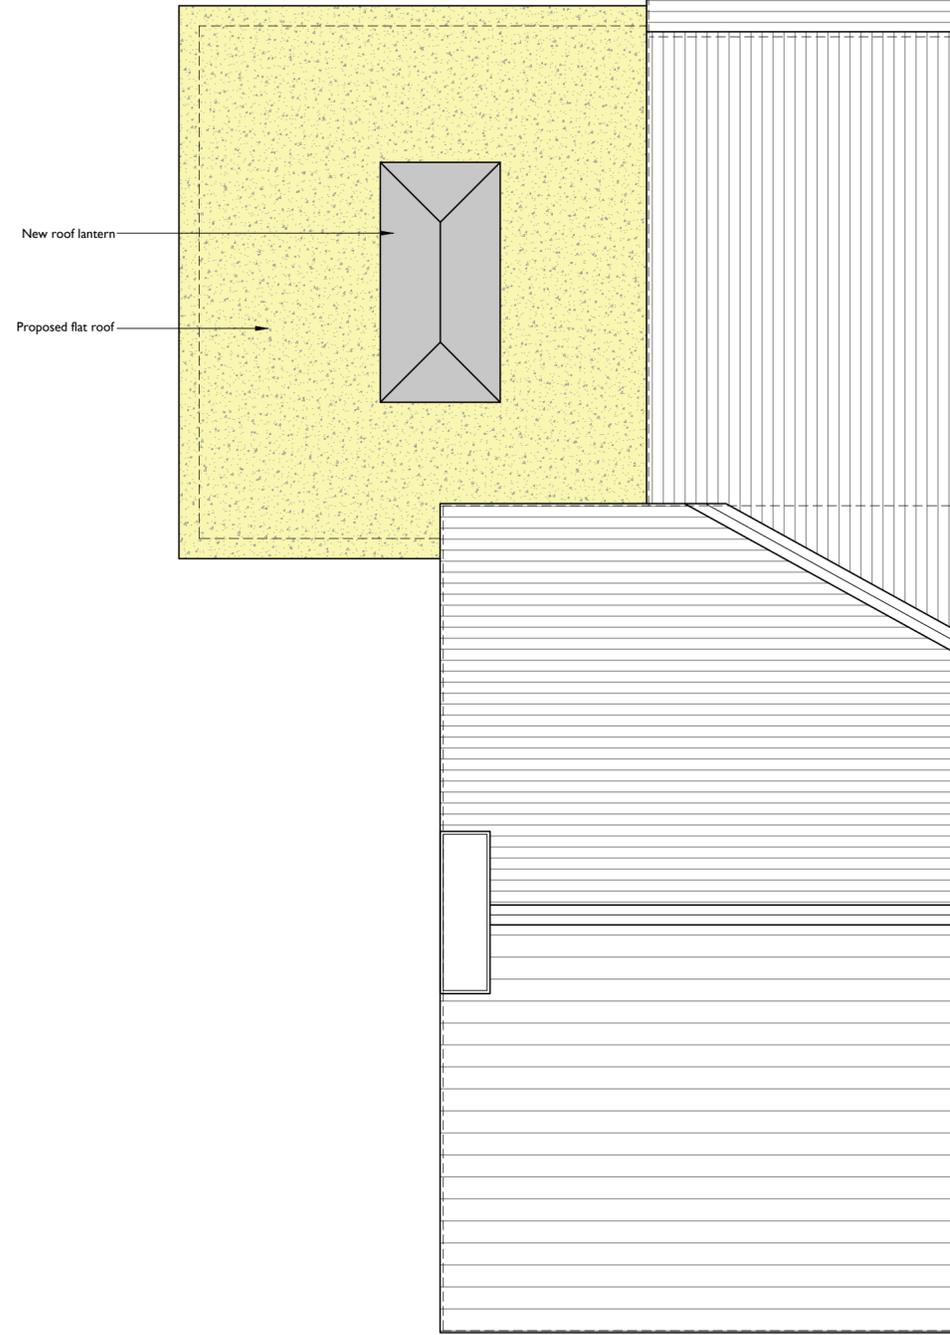

**Roof Plan:**

1:50 at A2

PROJECT:  
**Single Storey Extension.**

DRAWING TITLE:  
**Proposed Ground Floor Layout  
and Roof Plan.**

PROJECT ADDRESS:  
**115 Phoenix Street,  
Sutton in Ashfield,  
NG17 4HL**

CLIENT:  
**Mr Phil Yates**

SCALE:  
1:50 @ A2

DATE:  
2025.02

DRAWING NUMBER:  
**DK258\_301**

REVISION:

-

**PLANNING**