



Received by Ashfield District Council
13.02.2025

ELEVATION KEY


- 01 The existing wall will be finished with render.
Colour: PEWTER GREY or similar.
- 02 Proposed wall, render finish. Colour: PEWTER GREY or similar.
- 03 Proposed flat GRP roof.
- 04 New UPVC window. Colour Grey.
- 05 New door. Colour Grey.
- 06 New bi fold doors. Colour Grey.
- 07 New roof lantern.

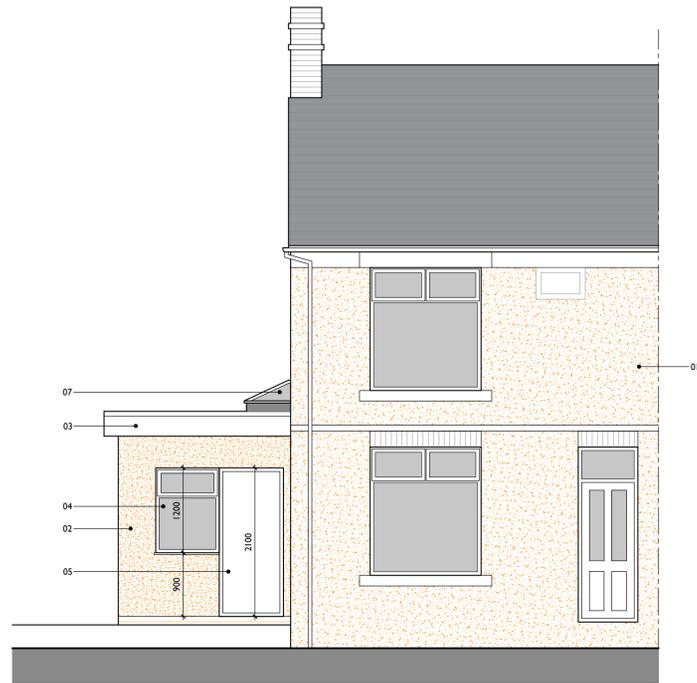

Front Elevations:
1:50 at A1
0m 0.5m 1m 2.5m

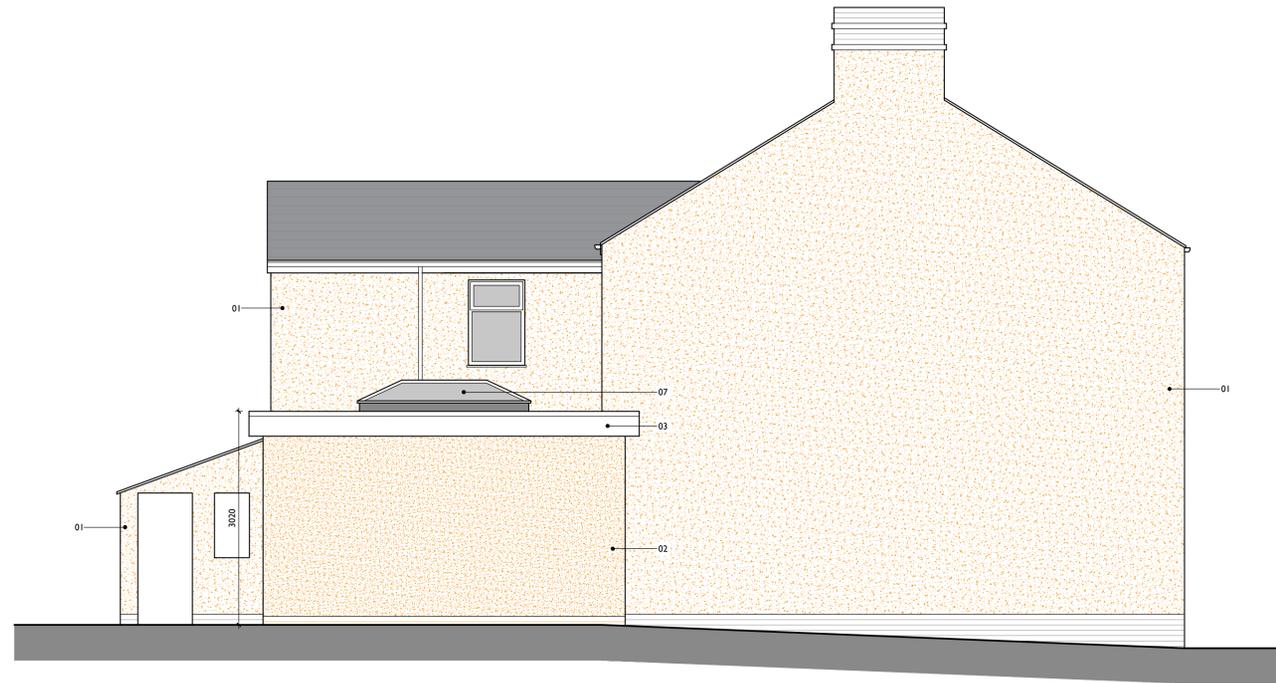

Side Elevations: LHS
1:50 at A1

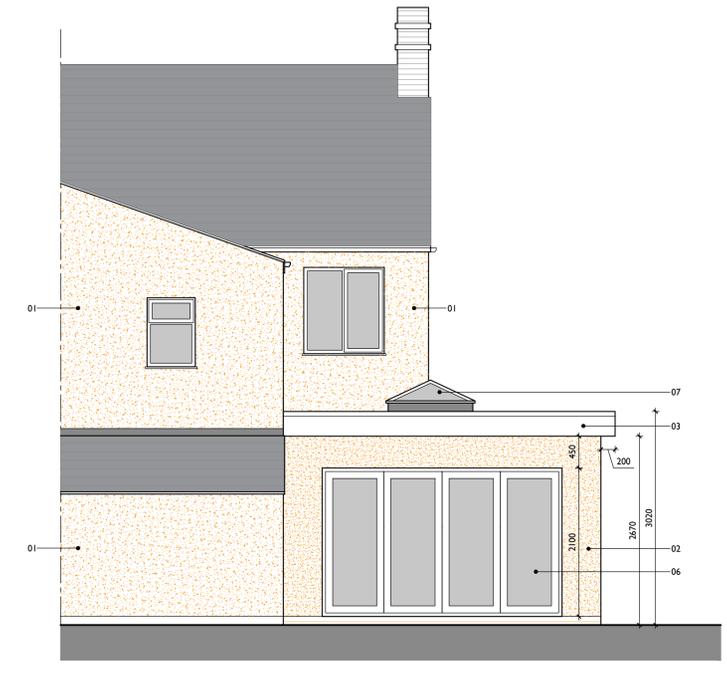

Rear Elevations:
1:50 at A1

PROJECT:
Single Storey Extension.

DRAWING TITLE:
Proposed Elevations.

PROJECT ADDRESS:
**115 Phoenix Street,
Sutton in Ashfield,
NG17 4HL**

CLIENT:
Mr Phil Yates

SCALE: 1:50 @ A1 DATE: 2025.02

DRAWING NUMBER	REVISION
DK258_302	-
PLANNING	