


14.02.2025



 


This drawing is copyright and may not be copied or reproduced without the written consent of Finola Brady Architectural Services.

The contractor is responsible for setting out and must check all levels and dimensions prior to work being put in hand.

This drawing should not be scaled. Only written dimensions are to be taken in respect of this project.

The designer is to be immediately notified of any suspect omissions or discrepancies.

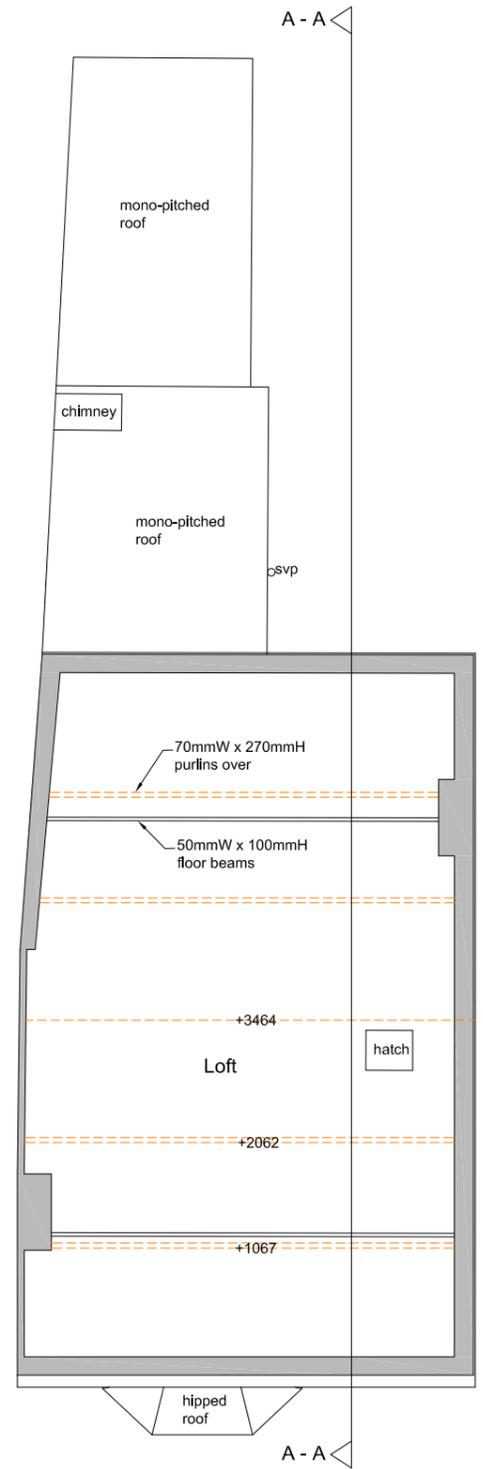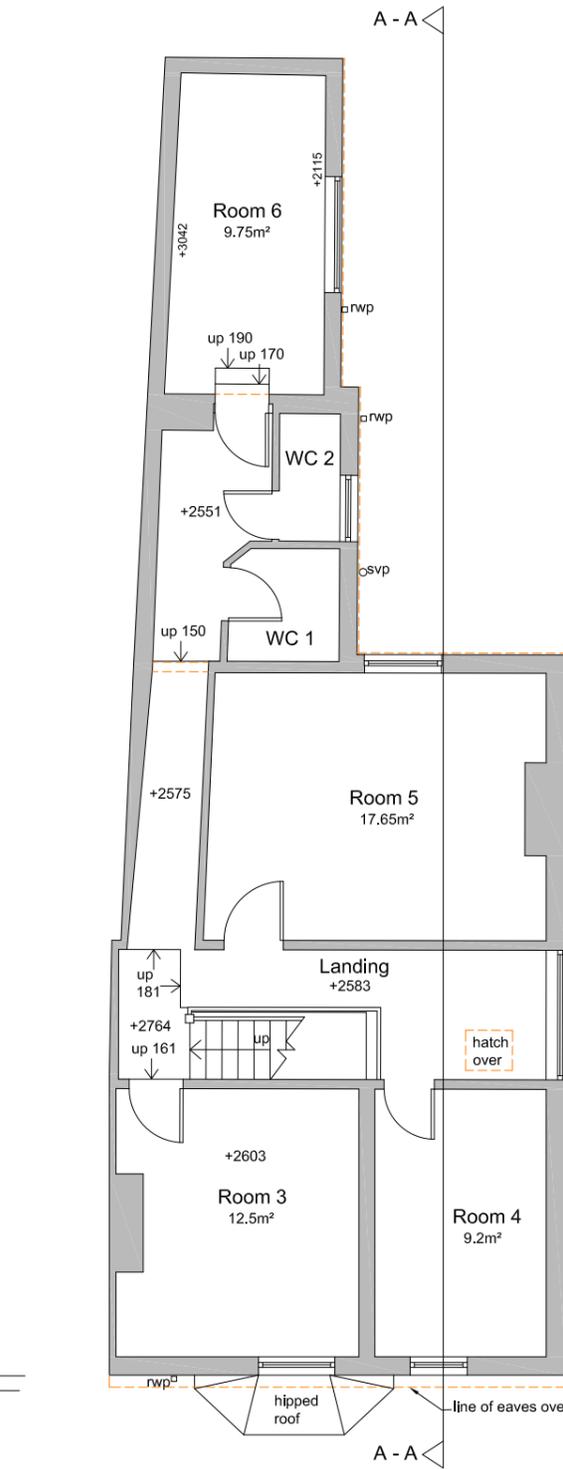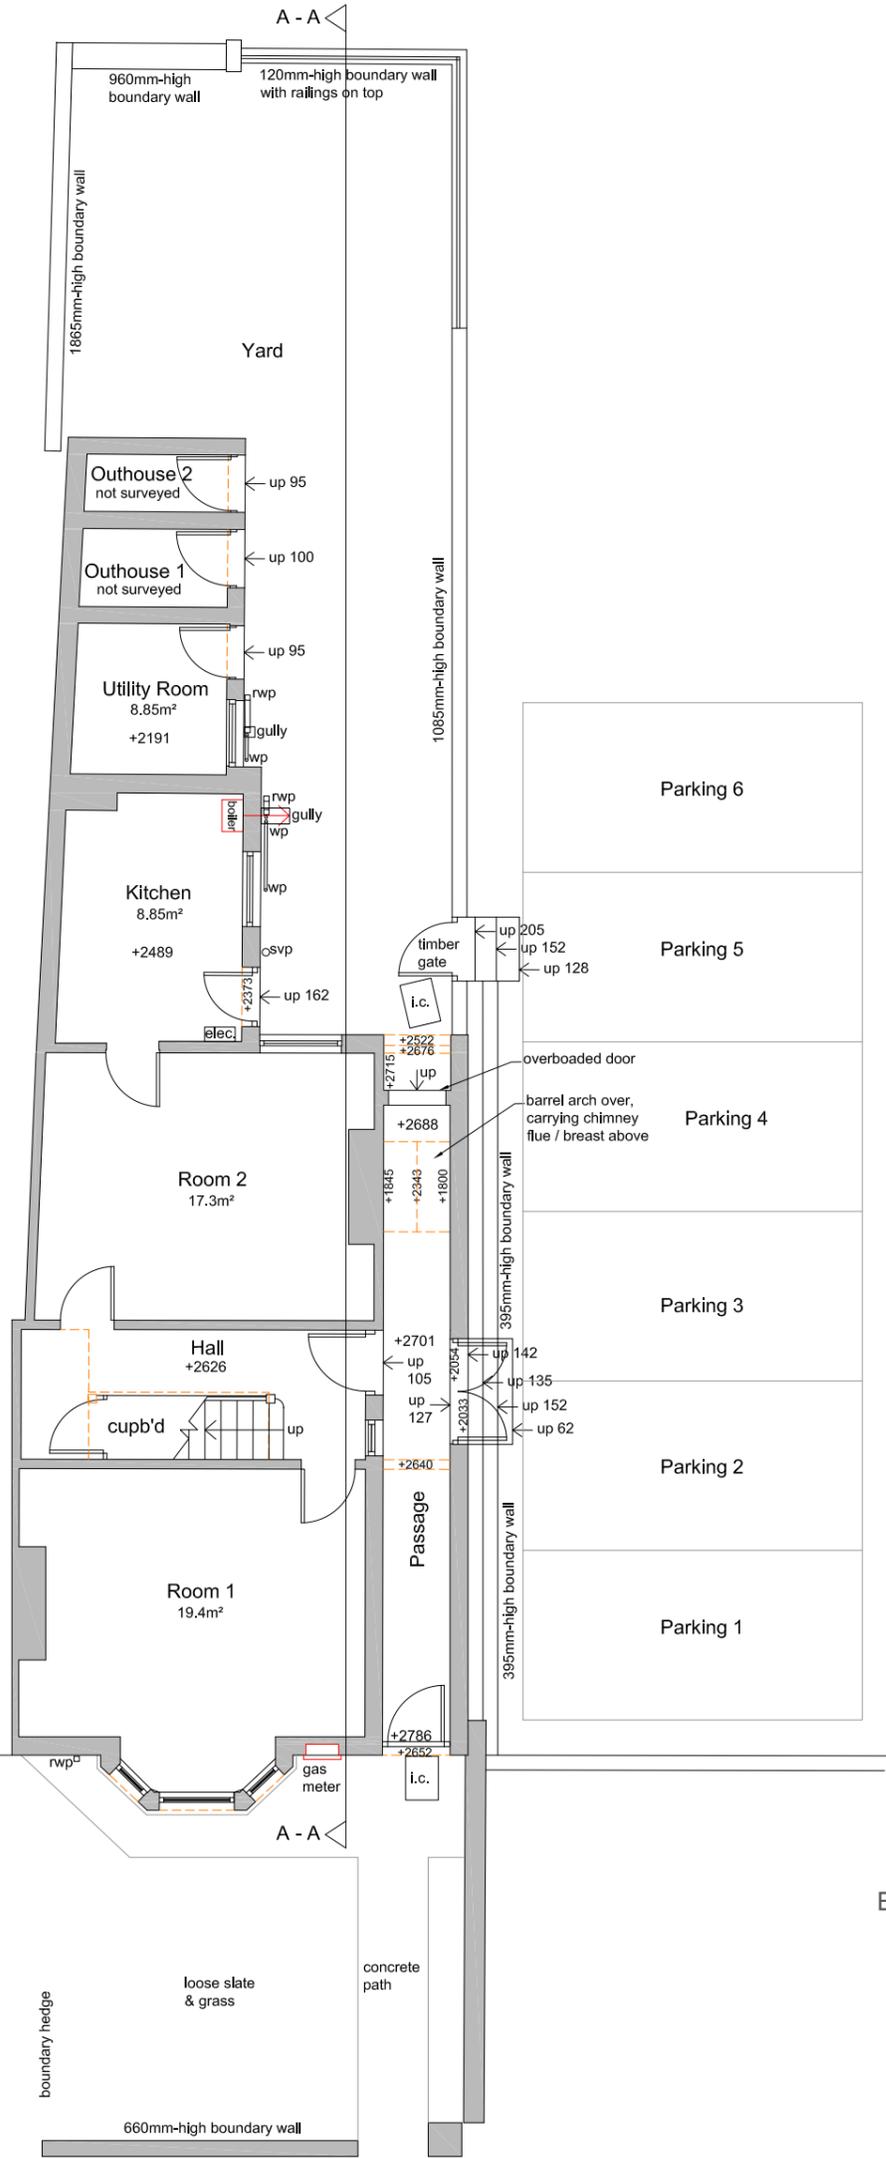

Rev. A 11.02.25 Parking spaces added FB

	Finola Brady Architectural Services TEL 07960 235756 www.fbarchitectural.co.uk	
	Site Location :	198 Beardall Street, Hucknall, Nottinghamshire, NG15 7JU
Project Name :	Change of Use to Residential	
Drawing Name :	Existing Ground-Floor & First-Floor Plans	
Drawing No :	FB24-1204 EX01-A	Scale : 1 : 100 @ A3
Date :	13th January 2025	