

This drawing is copyright and may not be copied or reproduced without the written consent of Finola Brady Architectural Services.


The contractor is responsible for setting out and must check all levels and dimensions prior to work being put in hand.

Responsibility is not accepted for errors made by others in scaling from this drawing. All construction information should be taken from figured dimensions.


The designer is to be immediately notified of any suspect omissions or discrepancies.

Received by Ashfield District Council


14.02.2025

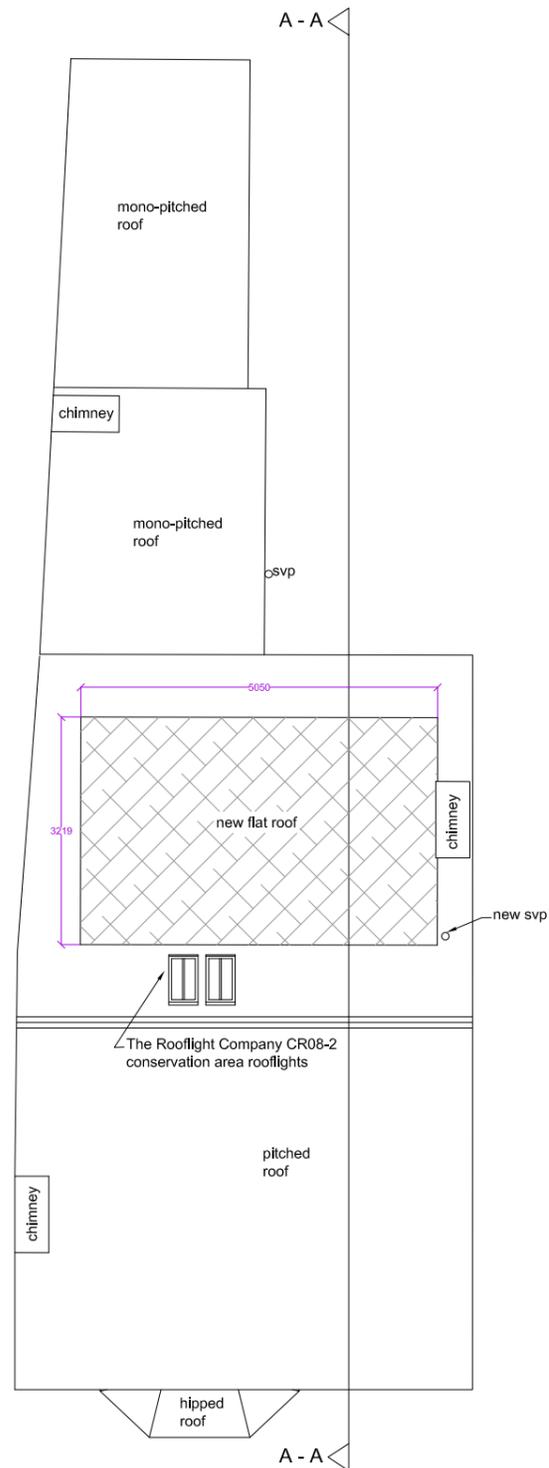

Proposed Side Elevation 1 @ 1 : 100

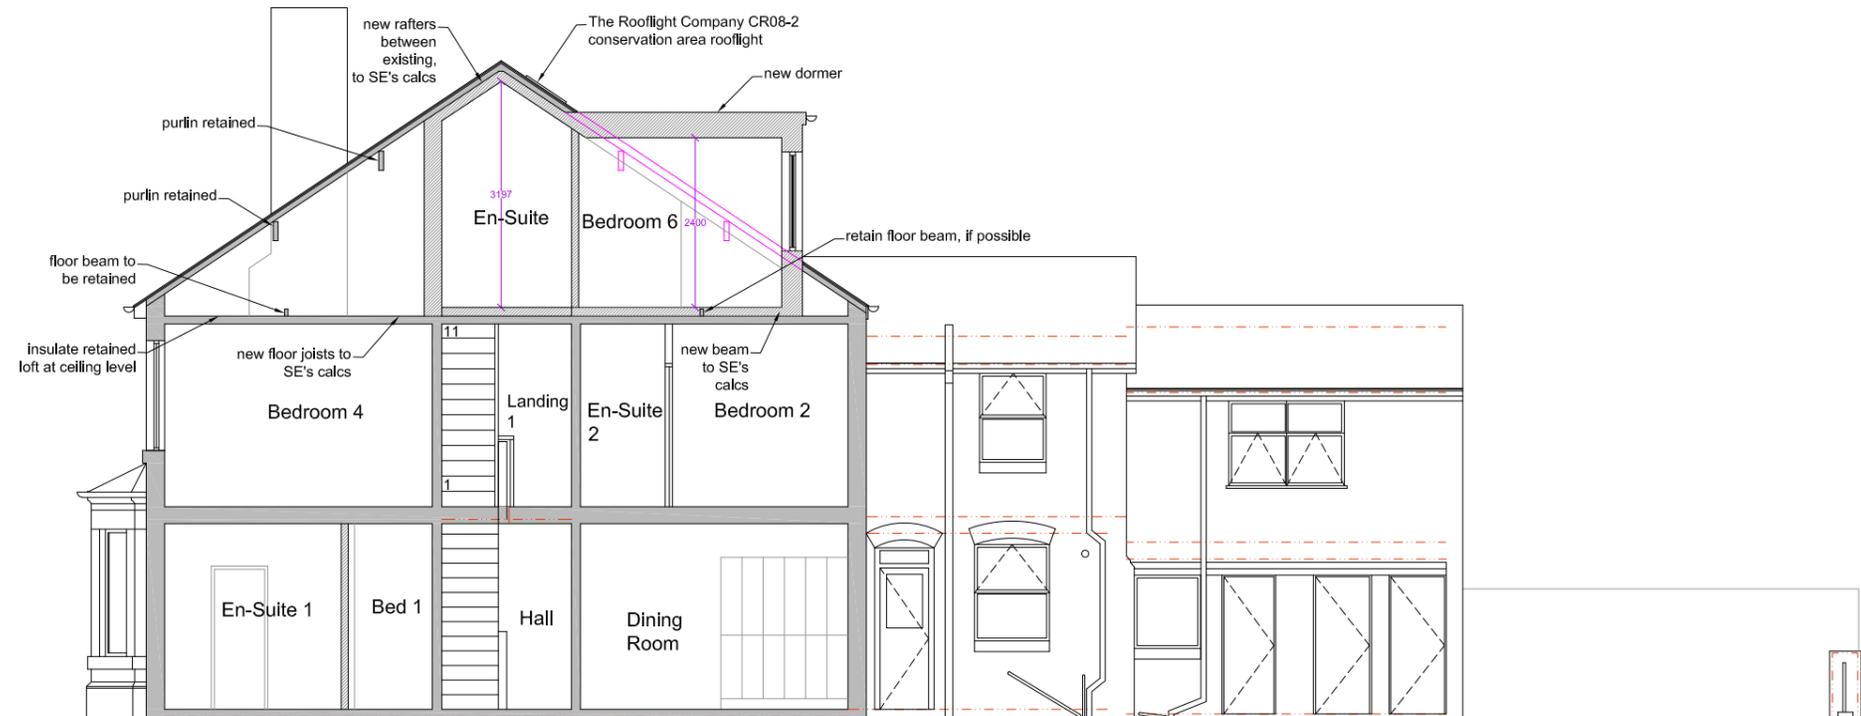

Proposed Section A - A @ 1 : 100

 

— Indicates demolished construction
 ▨ Indicates new construction

	Finola Brady Architectural Services TEL 07960 235756 www.fbarchitectural.co.uk	
	Site Location :	198 Beardall Street, Hucknall, Nottinghamshire, NG15 7JU
Project Name :	Change of Use to Residential	
Drawing Name :	Proposed Roof Plan and Section A - A for Planning Submission	
Drawing No:	FB24-1204 PL02	Scale : 1 : 100 @ A3
Date :	10th February 2025	