

This drawing is copyright and may not be copied or reproduced without the written consent of Finola Brady Architectural Services.

The contractor is responsible for setting out and must check all levels and dimensions prior to work being put in hand.

Responsibility is not accepted for errors made by others in scaling from this drawing. All construction information should be taken from figured dimensions.


The designer is to be immediately notified of any suspect omissions or discrepancies.

Received by Ashfield District Council

14.02.2025



Proposed Front Elevation @ 1 : 100

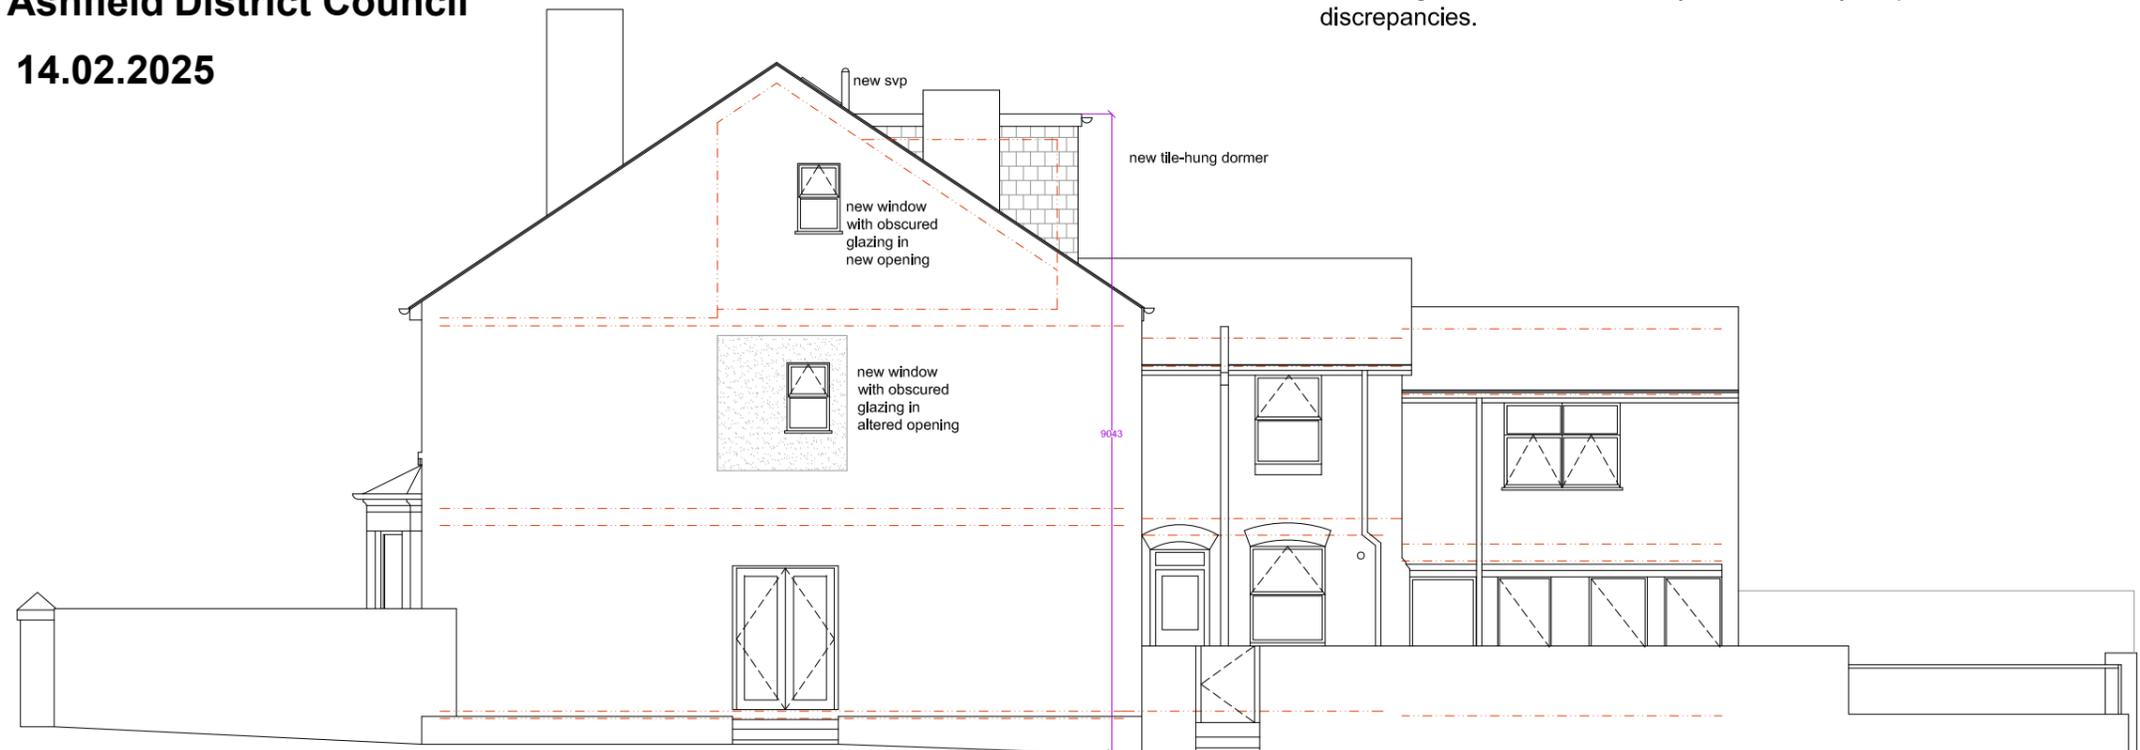


Proposed Side Elevation @ 1 : 100



Proposed Rear Elevation @ 1 : 100

— Indicates demolished construction
 ▨ Indicates new construction

 

	Finola Brady Architectural Services TEL 07960 235756 www.fbarchitectural.co.uk	
	Site Location : 198 Beardall Street, Hucknall, Nottinghamshire, NG15 7JU	
Project Name : Change of Use to Residential		Drawing Name : Proposed Elevations for Planning Submission
Drawing No: FB24-1204 PL03	Scale : 1 : 100 @ A3	
Date : 10th February 2025		