



24/06/2025

Ashfield District Council

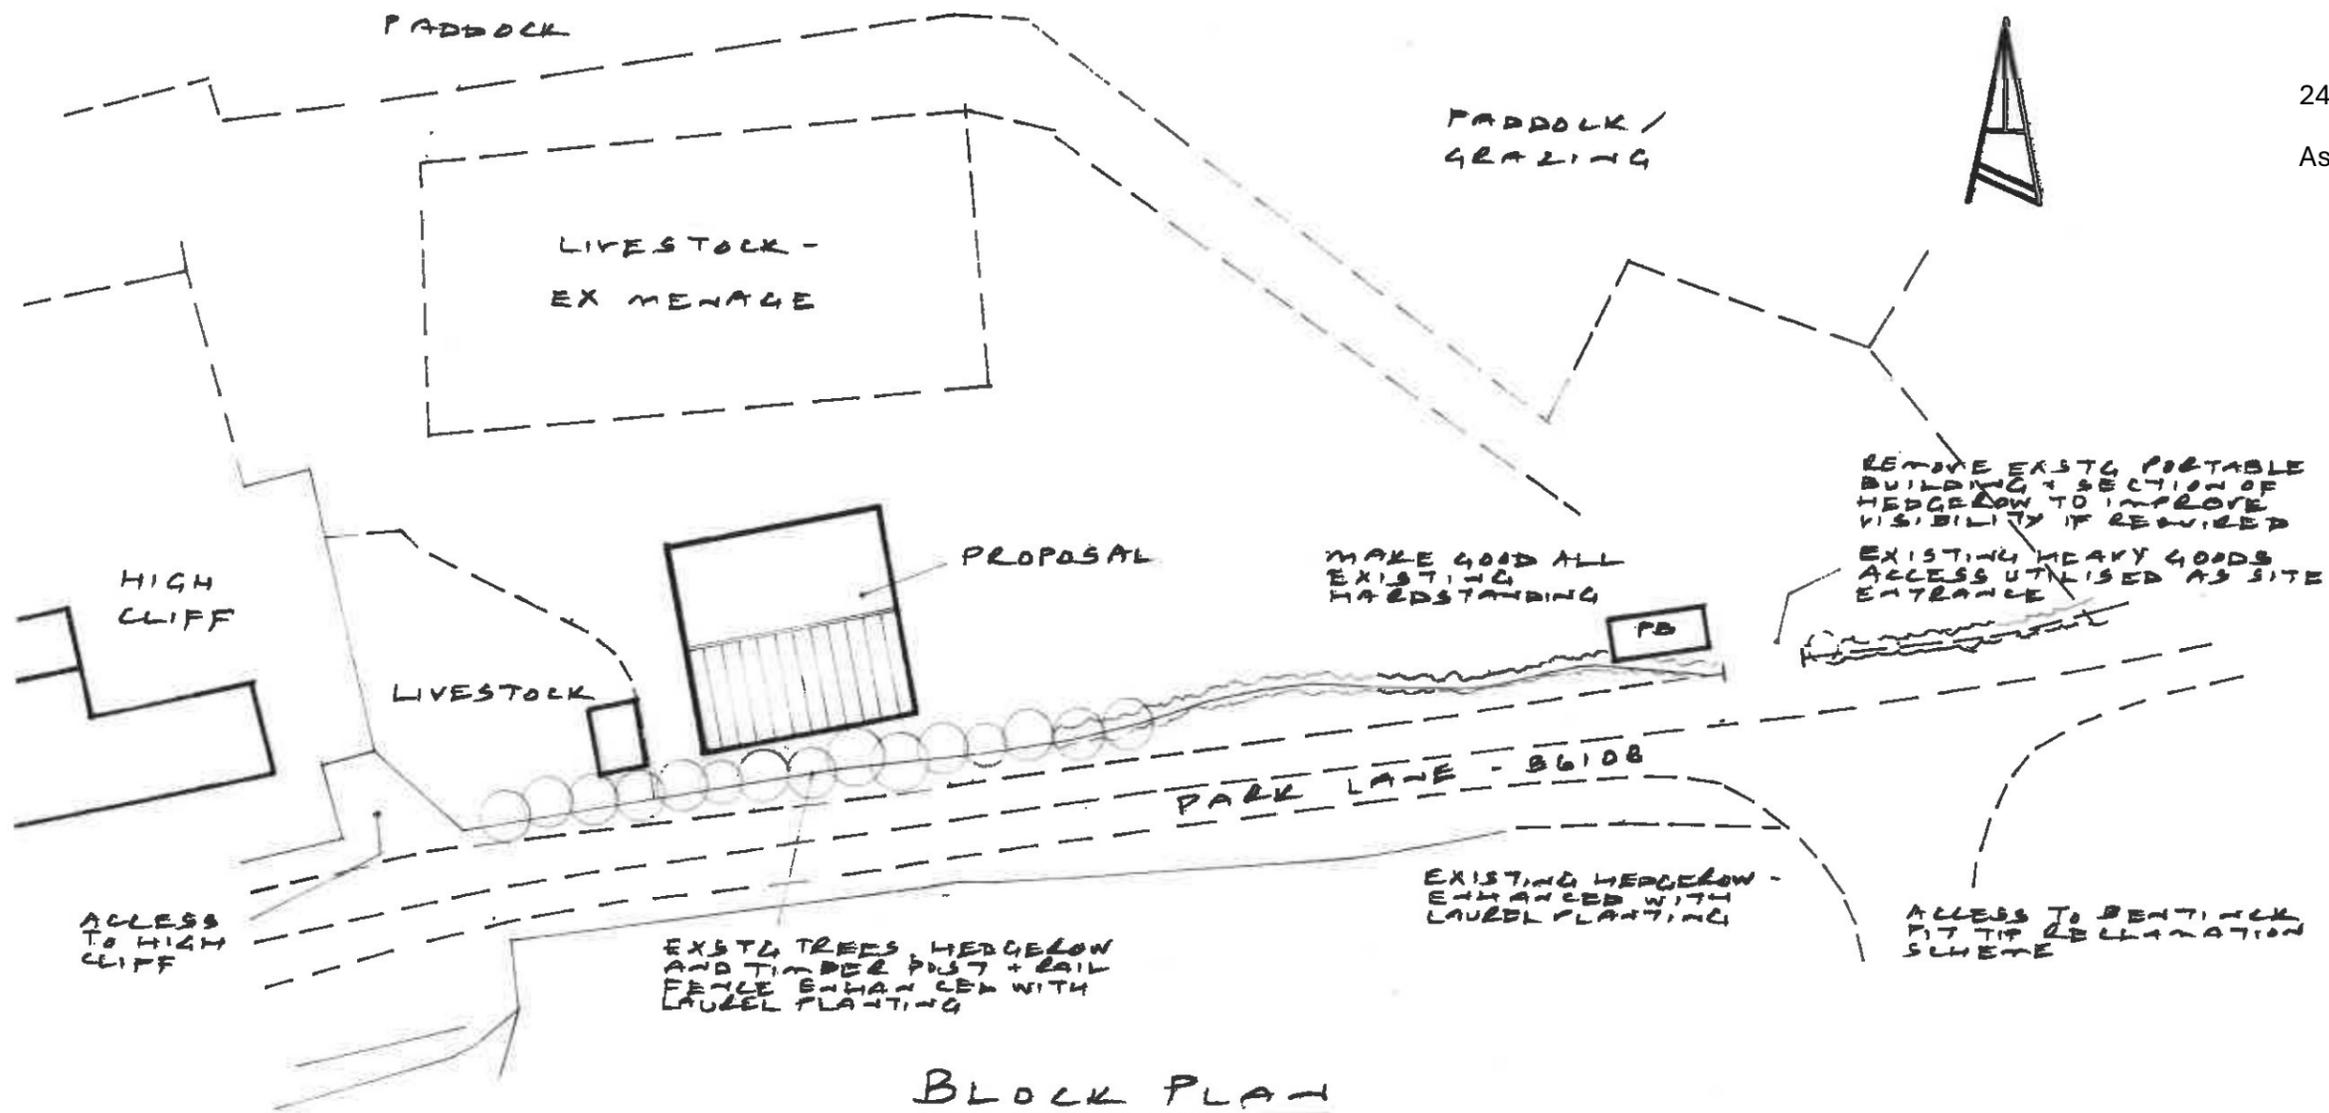

BLOCK PLAN

SCALE 1:500

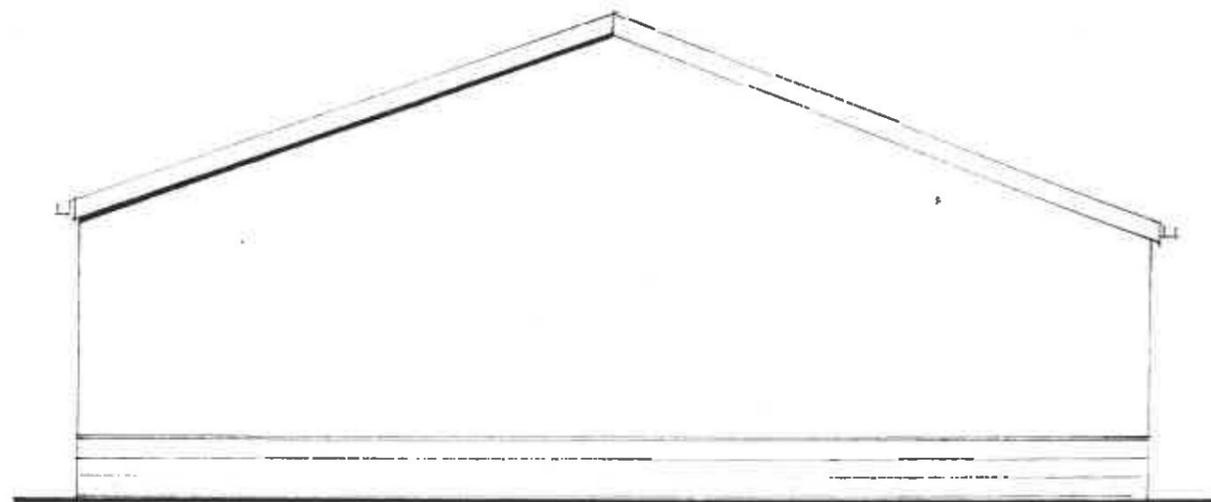

PROPOSED REAR ELEVATION (W)

PROPOSED AGRICULTURAL BUILDING		
HIGH CLIFF PARK LANE		
SELSTON NOTTS		
FOR YERI SCOTT + RICHARD SPEIGHT		
SCALE 1:100 + 500	PLAN 2 OF 2	NOV '2021