

02/09/2025

Ashfield District Council



8 HERBERT ROAD, WIMBLEDON, SW19 3SH

PROJECT TITLE

PROPOSED TWO STOREY
SIDE & REAR EXTENSIONS
AND A CHANGE OF USE OF
CARE HOME TO HOUSE IN
MULTIPLE OCCUPATION (HMO)

SITE ADDRESS

Quinton House, 2 The Hill, Kirkby
in Ashfield, Notts, NG17 8JR

INTELLECTUAL
PROPERTY RIGHTS

The Planning Documents and other documents prepared by Design Professional (or prepared by Construction Manager / General Contractor or its Trade Contractors under a performance specification) pursuant to this Contract are the property of the Owner. Neither CM/GC nor any Subcontractor shall own or claim a copyright in such drawings, specifications, and other similar related documents; Owner shall retain all common law, statutory, and other intellectual property rights with respect thereto. All models are property of the owner.

DESIGNED BY : JDC

DRAWN BY : JDC

CHECKED BY : MV

DATE : 19.08.2025

ISSUED FOR :

PLANNING

REVISIONS :



REV. NO.	DESCRIPTION	DATE	BY

CONTENTS :

- EXISTING ROOF PLAN
- PROPOSED ROOF PLAN

SCALE SHEET NO. SCOPE

AS SHOWN 5 of 8 A

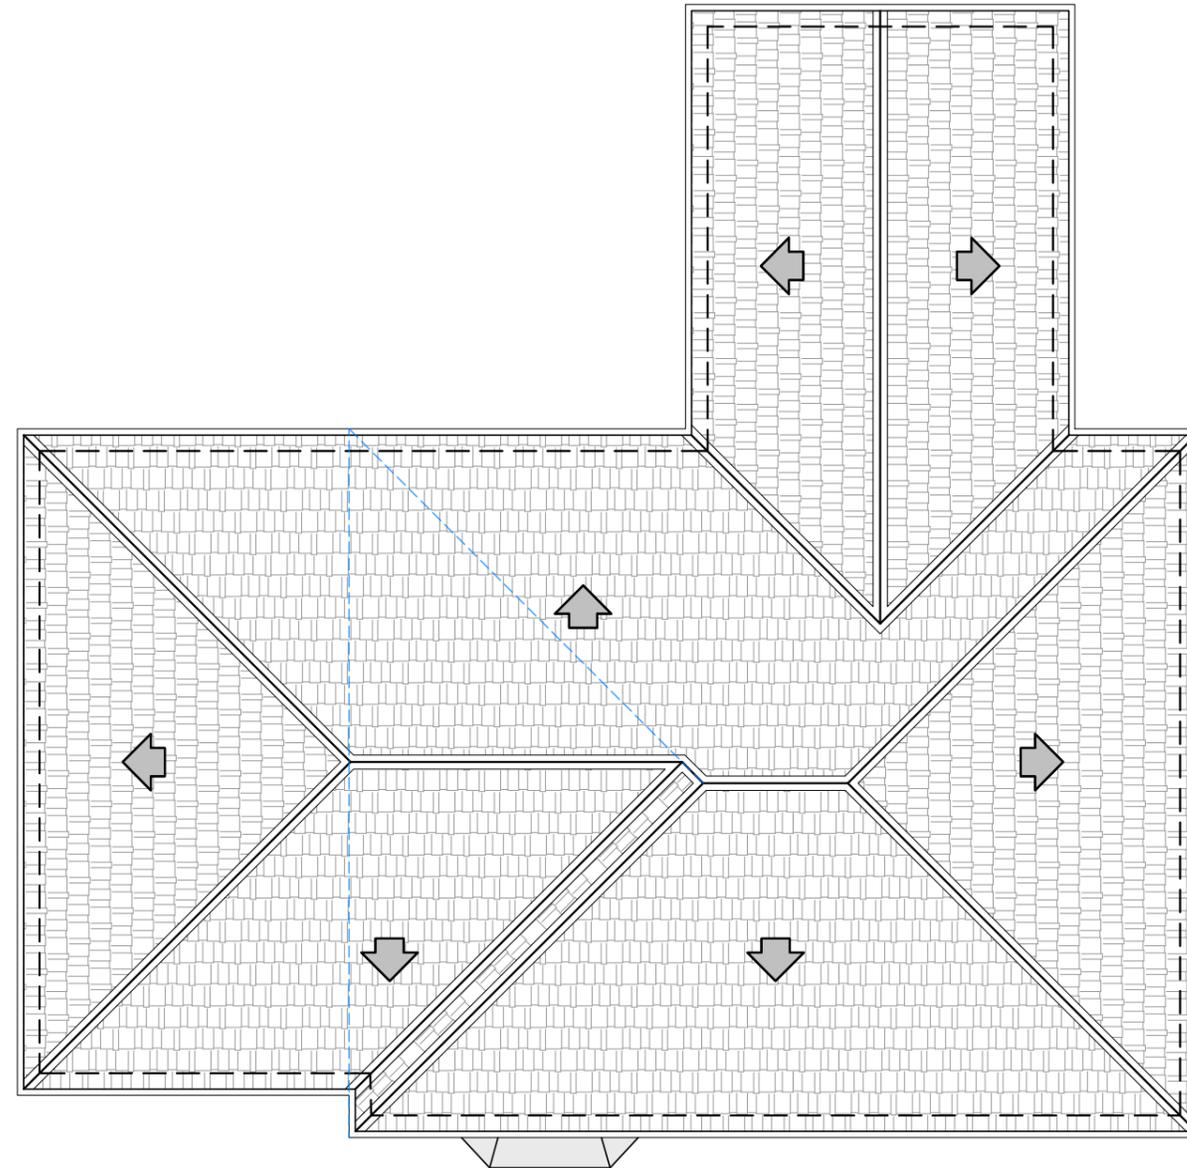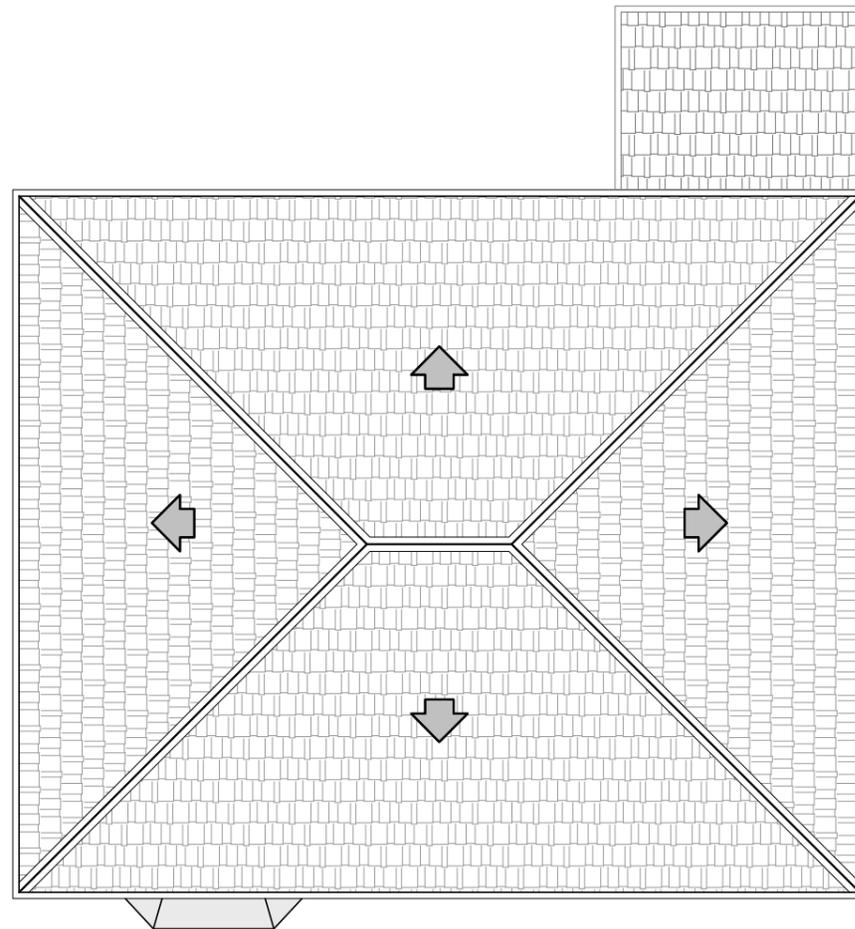


1 EXISTING ROOF PLAN
5 SCALE 1:100

2 PROPOSED ROOF PLAN
5 SCALE 1:100

LEGEND

	PROPOSED STRUCTURE		EXISTING STRUCTURE		TO DEMOLISH
--	--------------------	--	--------------------	--	-------------

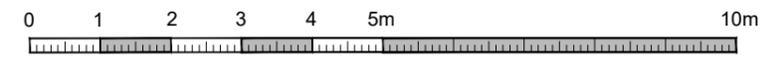

SCALE 1:100M @ A3