


16.09.2025



Proposed Front Elevation (South)
Scale 1:100

All windows, Rear & Side bi-fold doors to be Velux powder-coated aluminum double glazed units (light green) TBC

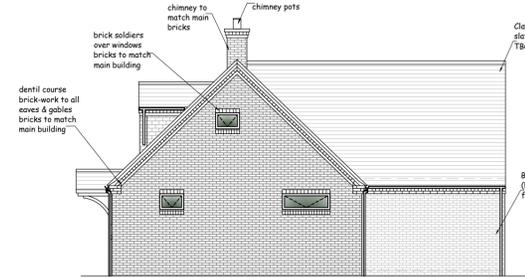


Proposed Side Elevation (East)
Scale 1:100



Proposed Rear Elevation (North)
Scale 1:100




Proposed Side Elevation (West)
Scale 1:100

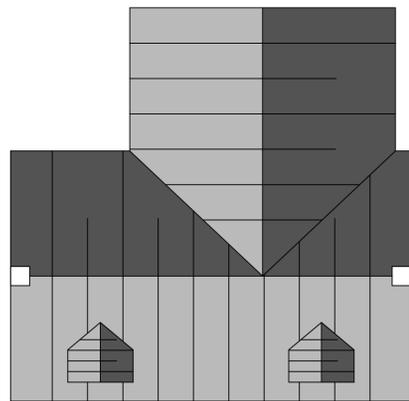


Proposed Roof Plan
Scale 1:100



Proposed Street View
Scale 1:100

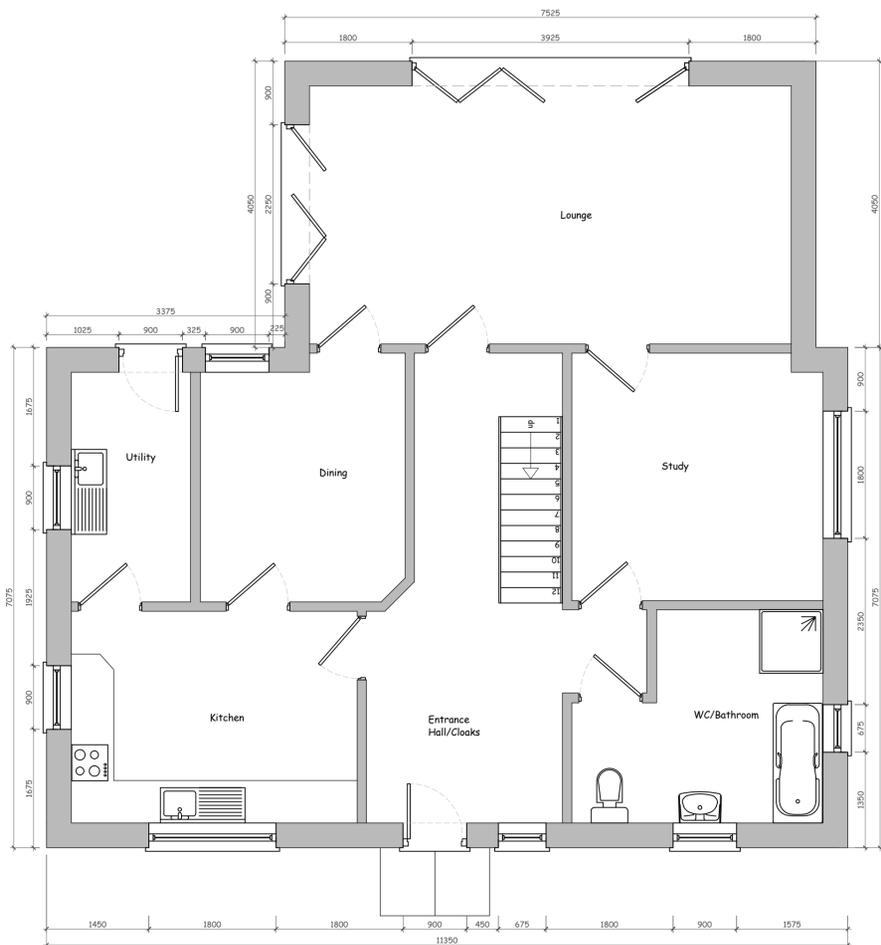

Proposed Ground Floor Plan
Scale 1:50

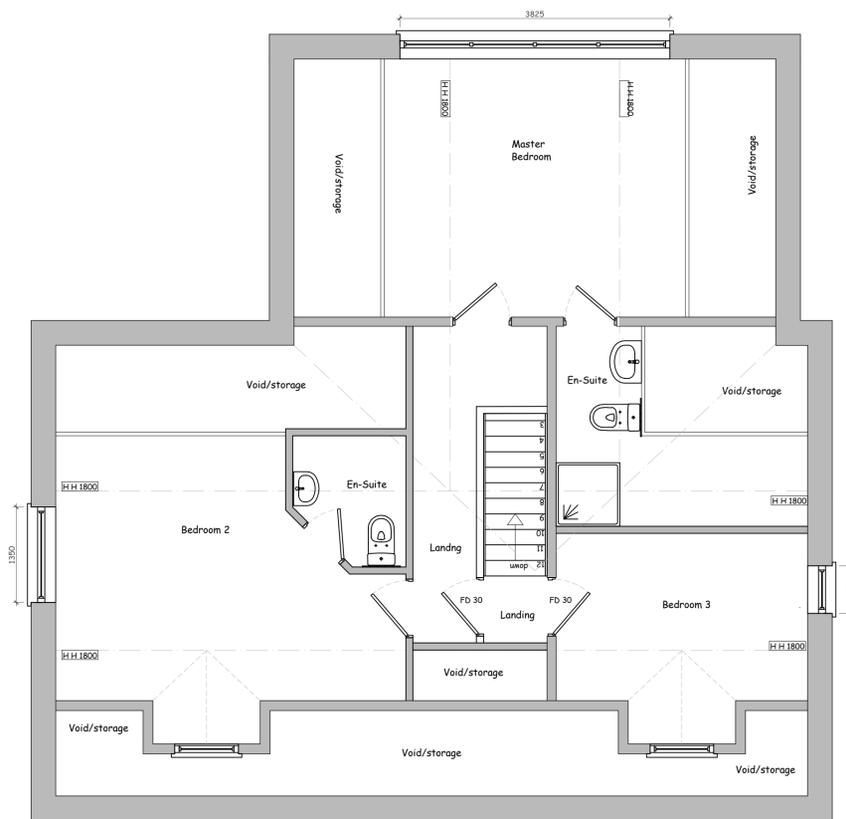

Proposed 1st Floor Plan
Scale 1:50

DO NOT SCALE:
From this drawing all dimensions are in millimetres unless otherwise stated any discrepancies are to be reported to Lacey & Owen Architectural Services Ltd.

RELEVANT DRAWINGS:
This drawing is to be read in conjunction with all other relevant drawings and details

DRAWING COPYRIGHT:
This drawing and all other relevant drawings is the property of Lacey & Owen Architectural Services Ltd. and should not be copied or altered in any way without prior consent

PLANNING ISSUE

Rev	By	DATE	Details

PROPOSED
New Detached Dormer Bungalow

LOCATION
Land Adjacent to 82a Lower Bagthorpe Bagthorpe Nottingham NG16 5HF

CLIENT
Mr & Mrs Hall

DRAWING TITLE
Details as Proposed

DRAWN BY	DATE	DWG No	REV
SAL	May 2025	SL. 045. 01	-

SCALE	1:50	1:100	1:200	1:1250
@ A1				

SHREWSBURY OFFICE
CASTLE GATES
SHREWSBURY
SY1 2AB

LACEY & OWEN
ARCHITECTURAL SERVICES LTD

1st FLOOR
6-8 BATH STREET
ILKESTON
DERBYSHIRE
DE7 8FB

T: 0115 944 5138
E: ENQUIRY@LACEYANDOWEN.CO.UK
WWW.LACEYANDOWEN.CO.UK

CIAT
REGISTERED PRACTICE