



Existing Site Plan
Scale 1:200

Received by Ashfield District Council

18.09.2025

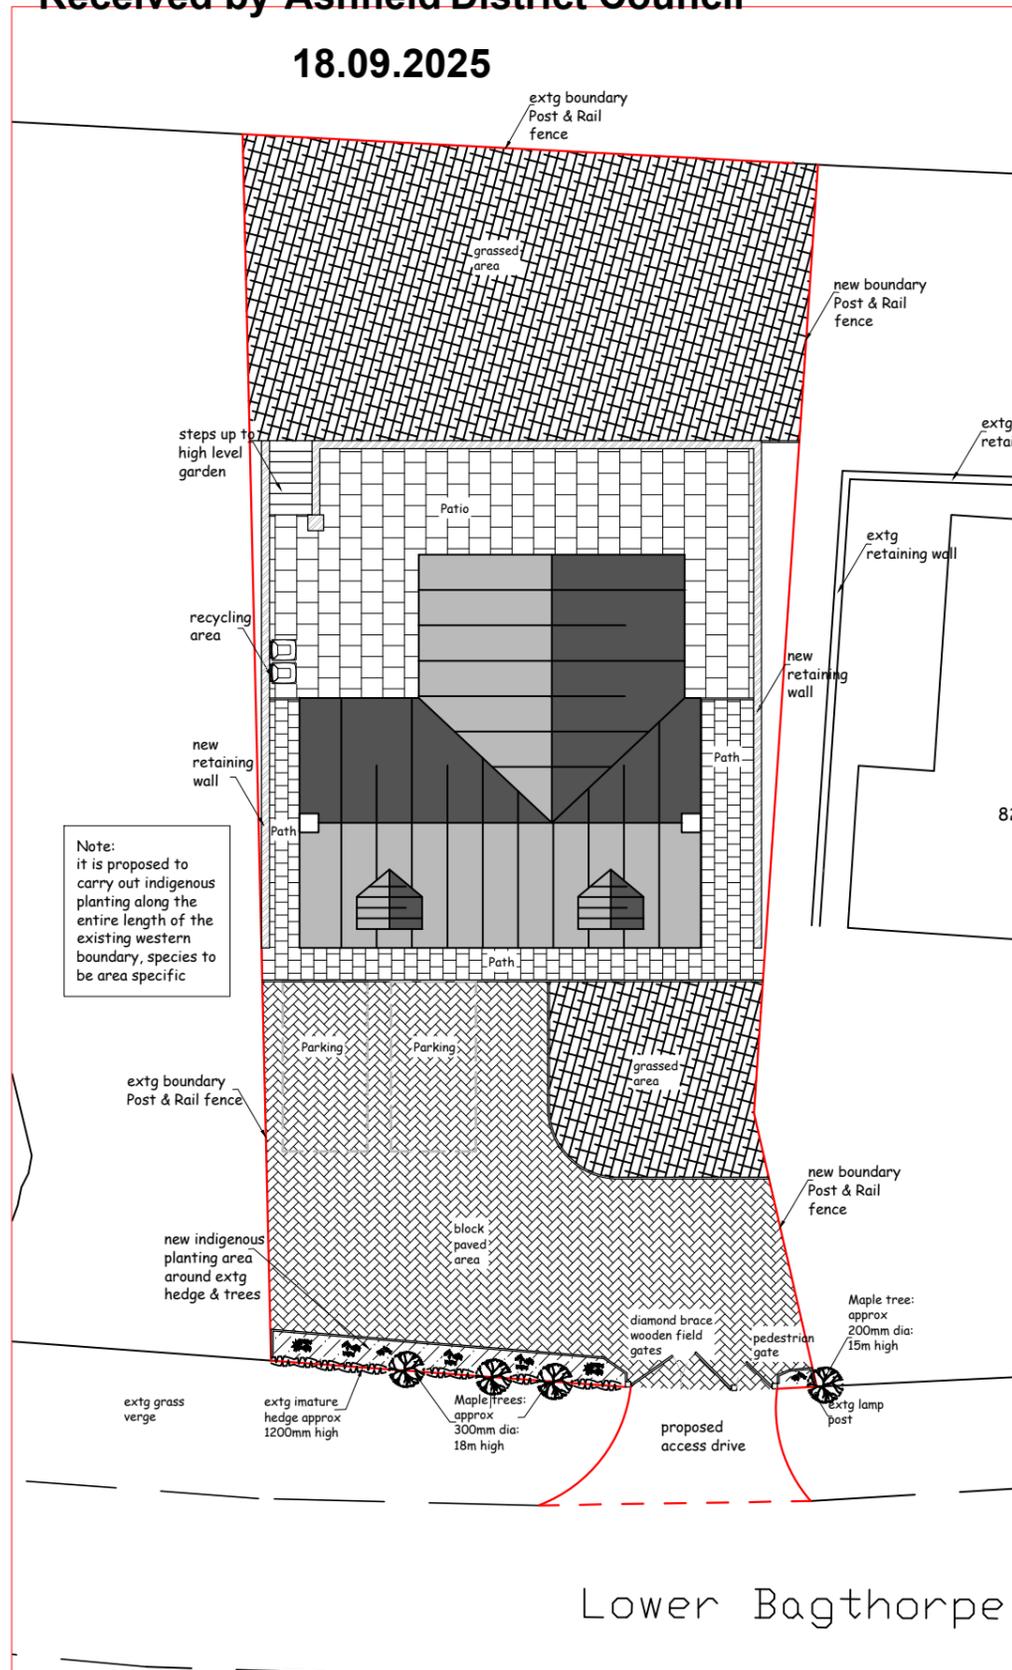

Proposed Site Plan
Scale 1:200

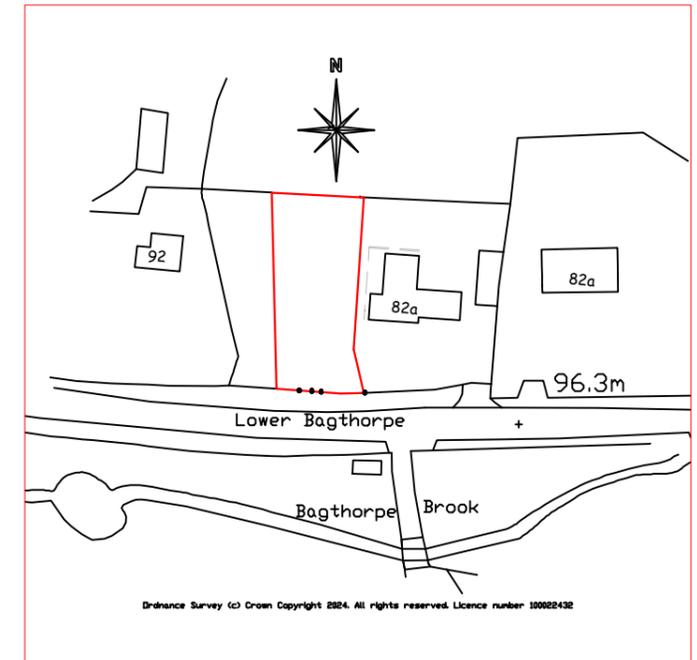


Location Plan
Scale 1:1250

DO NOT SCALE:
From this drawing all dimensions are in millimetres unless otherwise stated any discrepancies are to be reported to Lacey & Owen Architectural Services Ltd.

RELEVANT DRAWINGS:
This drawing is to be read in conjunction with all other relevant drawings and details

DRAWING COPYRIGHT:
This drawing and all other relevant drawings is the property of Lacey & Owen Architectural Services Ltd. and should not copied or altered in any way without prior consent

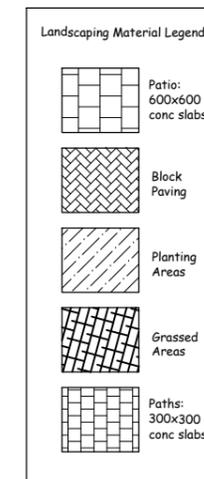

PLANNING ISSUE

REV	BY	DATE	DETAILS

PROPOSED
New Dttached Dormer Bungalow

LOCATION
**Land Adjacent to
82a Lower Bagthorpe
Bagthorpe
Nottingham
NG16 5HF**

CLIENT
Mr & Mrs Hall

DRAWING TITLE
Site Plans

DRAWN BY	DATE	DWG. NO	REV
SAL	May 2025	SL_045_02	-

SCALE	1:10	1:25	1:50	1:100	1:200	1:1250
@ A3	1:10	1:25	1:50	1:100	1:200	1:1250

SHREWSBURY OFFICE
CASTLE GATES
SHREWSBURY
SY1 2AB

LACEY & OWEN
ARCHITECTURAL SERVICES LTD

1st FLOOR
6-8 BATH STREET
ILKESTON
DERBYSHIRE
DE7 8FB

T: 0115 944 5138
E: ENQUIRY@LACEYANDOWEN.CO.UK
WWW.LACEYANDOWEN.CO.UK

CIAT
REGISTERED PRACTICE