




Received by Ashfield District Council  
23.09.2025

Copyright of this drawing belongs to Lindum Group Limited and its subsidiary and associated companies and no part thereof may be reproduced or stored in any way whatsoever without the prior written consent of Lindum. No dimensions are to be scaled from this drawing. See figures BMS/2023/0014  
ORDNANCE SURVEY LICENCE NUMBER 100022423



LOCATION PLAN  
1:2500

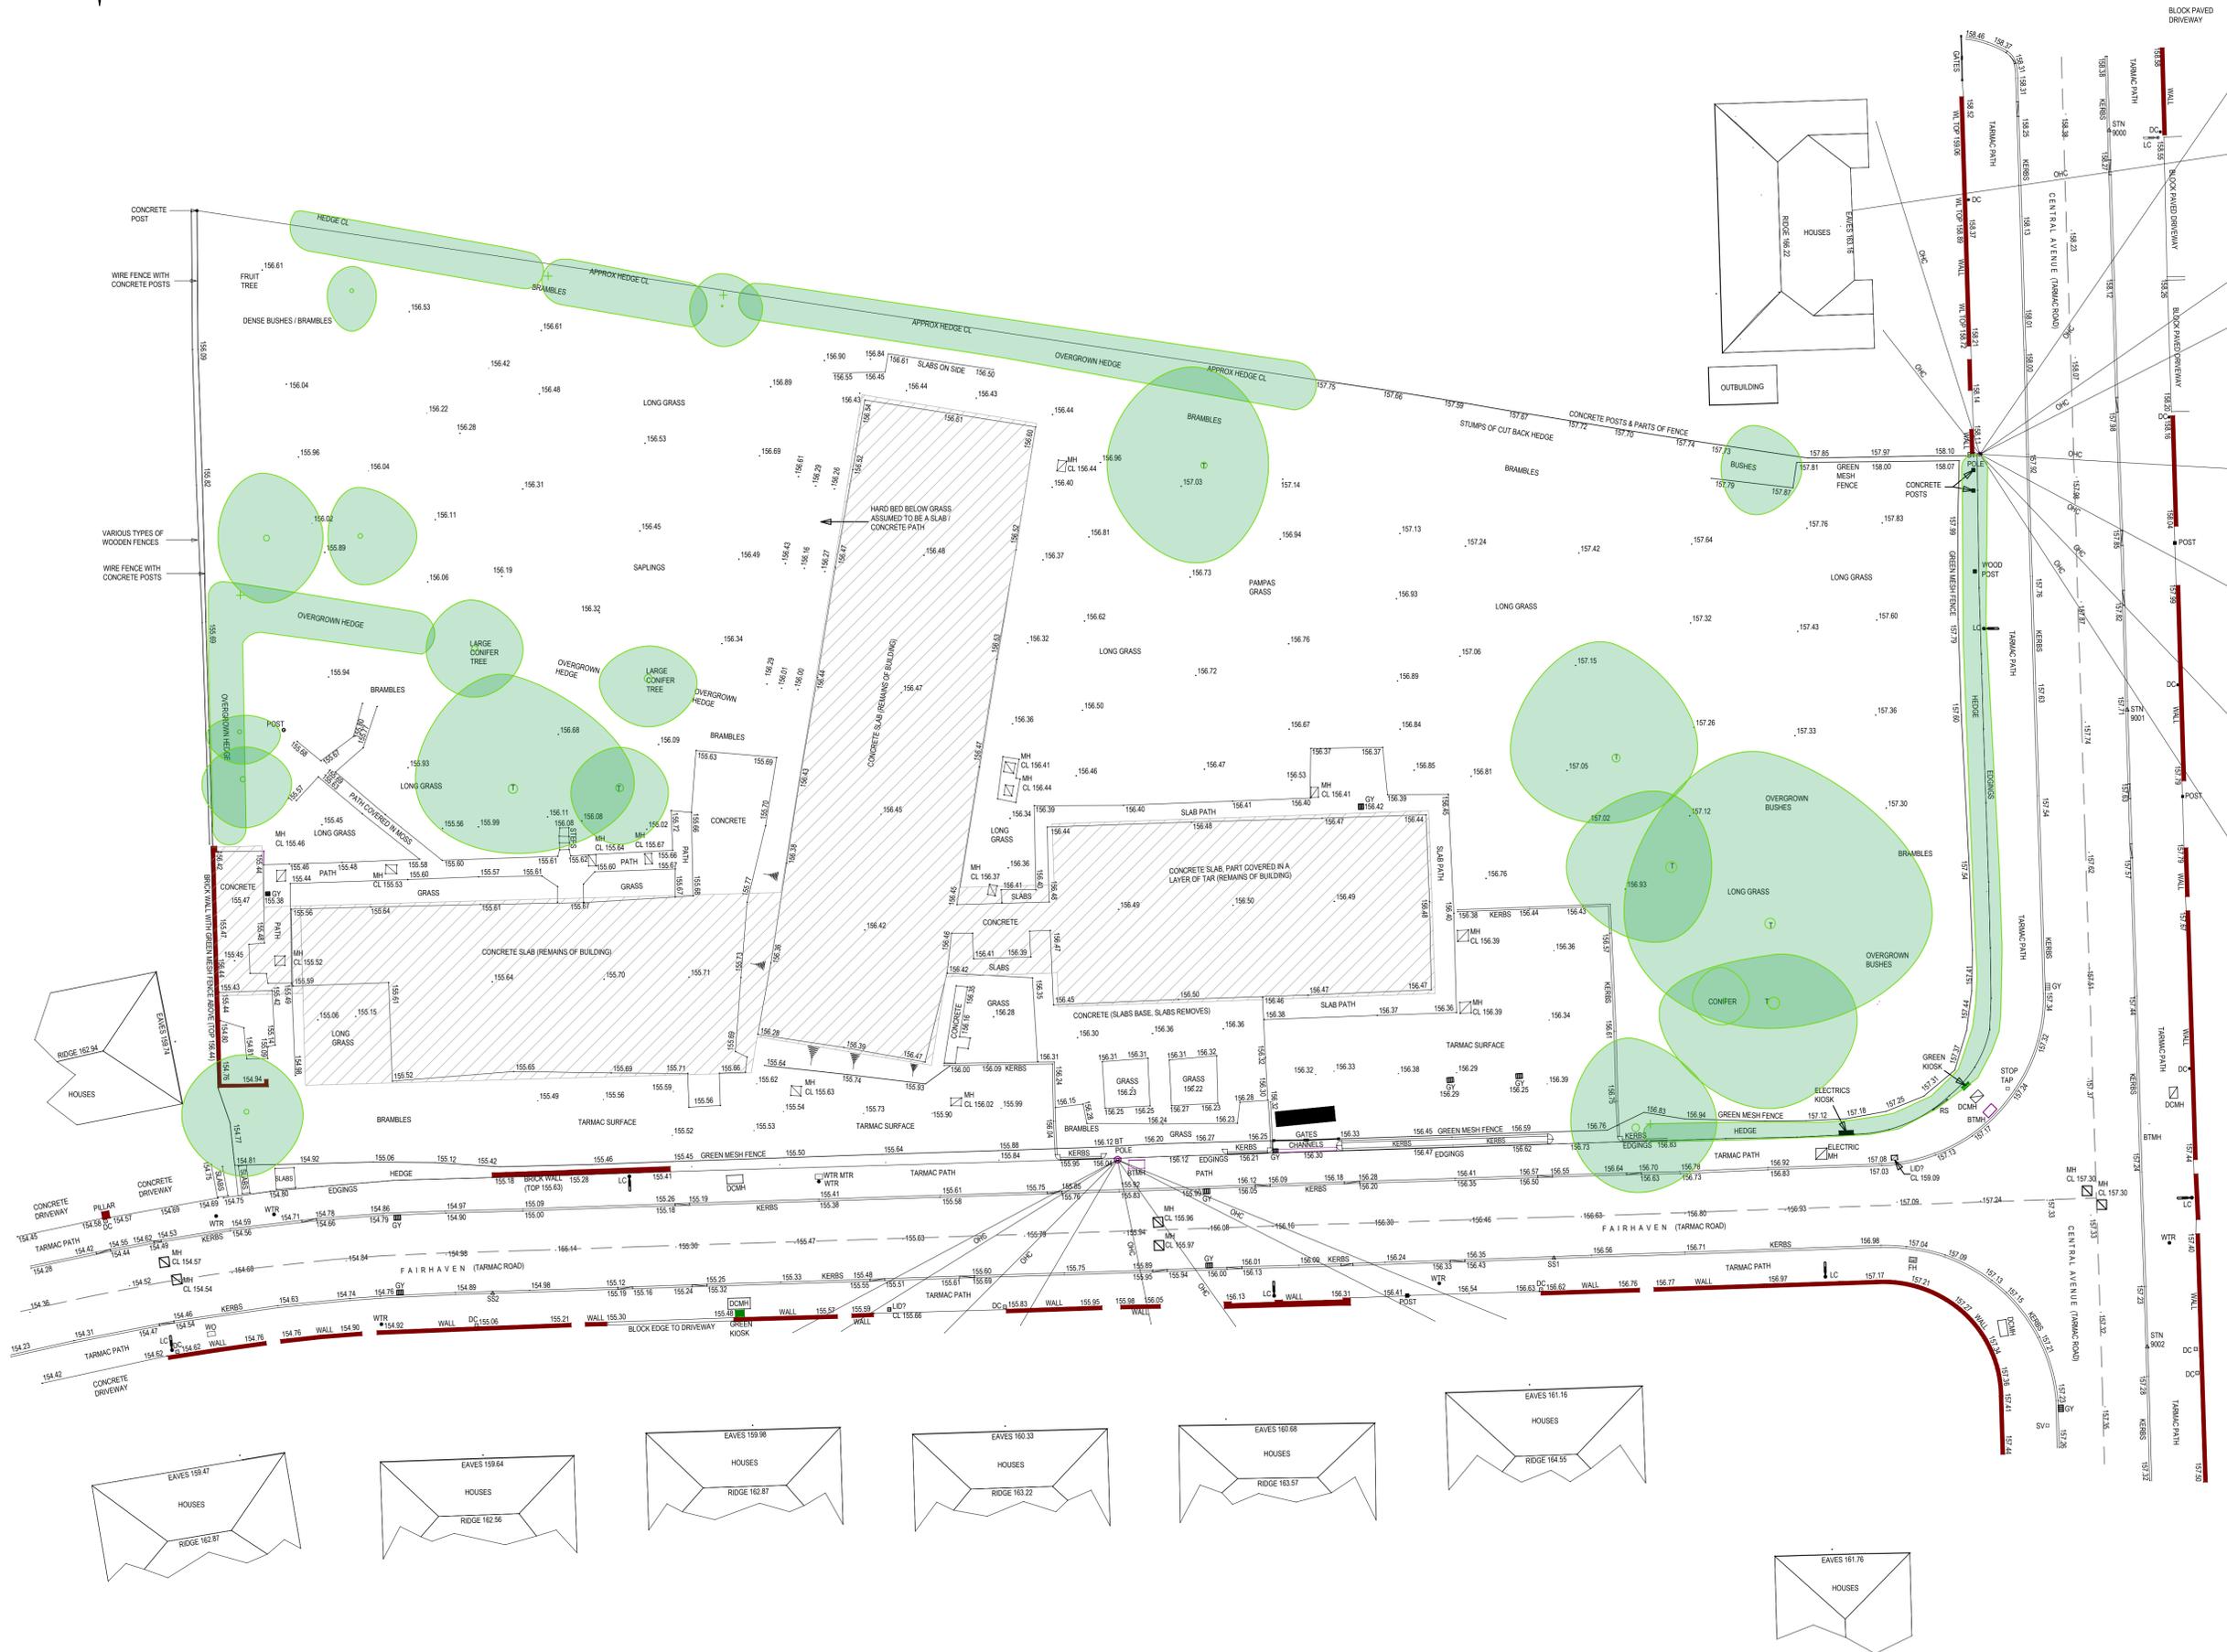

B	29.04.2025	LAYOUT REVISED	SR
A	28.04.2025	LAYOUT REVISED	SR
Revision	Date	Details	Revised By

**LINDUM BMS**

A DIVISION OF LINDUM GROUP LTD.  
LINDUM BUSINESS PARK, STATION ROAD,  
NORTH HYKHAM, LINCOLN, LN6 3QX  
tel: 01522 500300  
e-mail: bms@lindumgroup.co.uk  
web: www.lindumgroup.com

CLIENT  
Ashfield District Council

PROJECT  
Residential Development At Former Kirklands Care Home,  
Fairhaven, Kirkby In Ashfield, Nottingham

DRAWING  
Existing Site Plan

DATE	Sept 2023	SCALE	1:200
DRAWN	SR	CHECKED	SIZE A1
DRAWING NUMBER	31468 665 01	REVISION	B

