

03.09.2025


© 2025 This drawing is copyright of DK Plans and must not be copied or reproduced without prior written approval of DKP. All rights reserved.





DK-Plans Architectural Services,
Ransom Hall, Ransom Wood Business Park, Mansfield,
Notts, NG21 0HJ
M.07455050346
www.dk-plans.co.uk

LEGEND (PLAN):

-  - EXISTING
-  - PROPOSED
-  - DEMOLITION

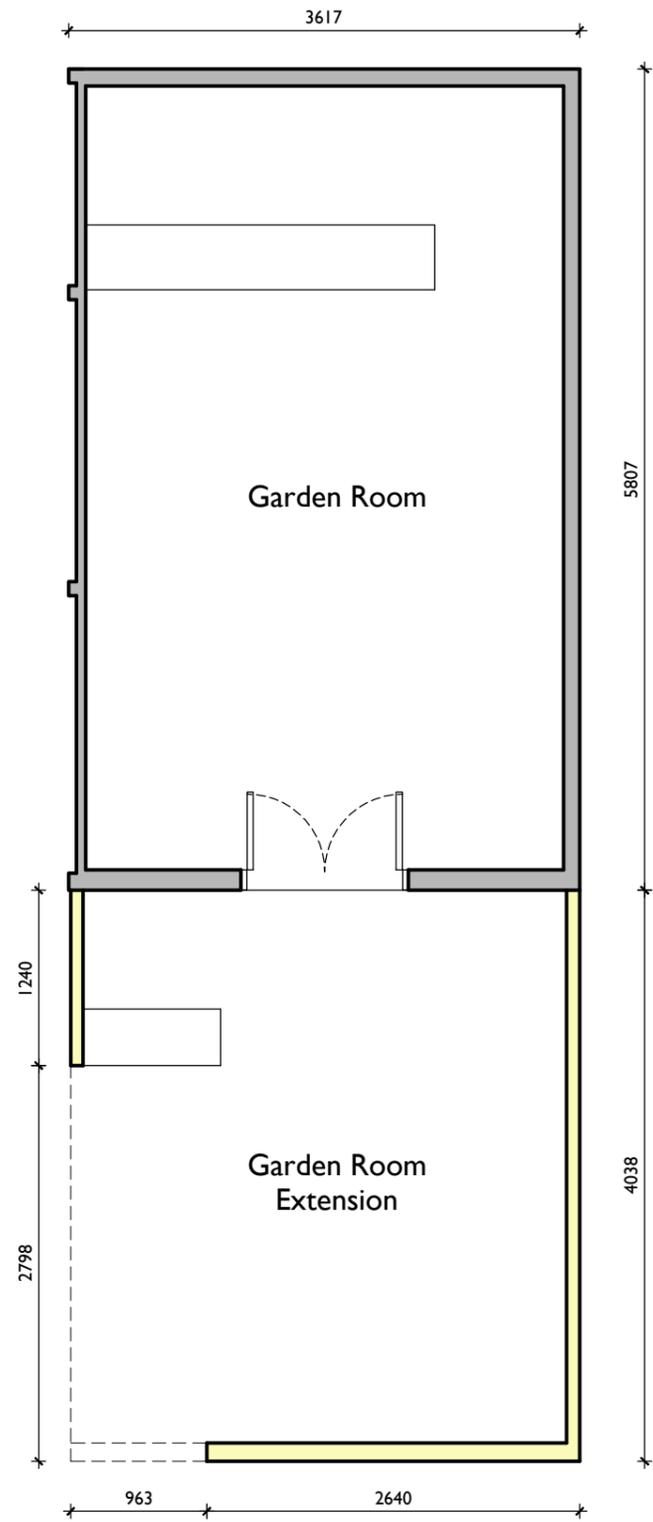

Proposed Layout:
1:50 at A3
0m 0.5m 1m 2.5m

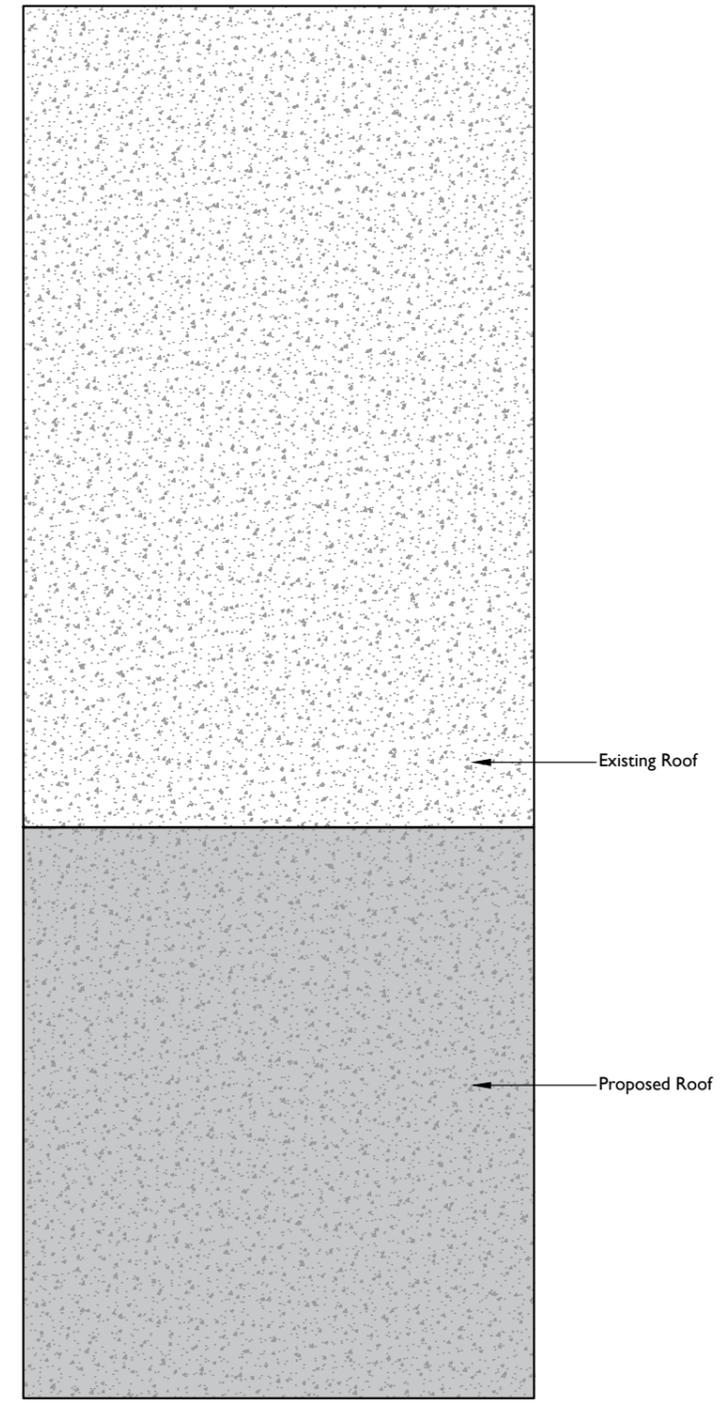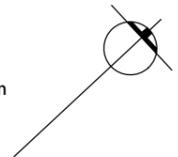

Proposed Roof Plan:
1:50 at A3

PROJECT: Garden Room.	
DRAWING TITLE: Proposed Layout and Roof Plan	
PROJECT ADDRESS: 3 Harwood Pl, Sutton-in-Ashfield NG17 4FB	
CLIENT: Mr Lucian	
SCALE: 1:50 @ A3	DATE: 2025.09
DRAWING NUMBER: DK289_304	REVISION: -
PLANNING	