

REVISIONS					
Rev	Date	Change	By	Check	Drawn
1	13/10/2025	Preparation	OC		

Key

- 5 Roof above
- 6 3no. bollards
- 7 Drainage channel
- 8 Arcade vaulted ceiling above
- 9 Trolley shelter

13/10/2025

Ashfield District Council

Legal Information
© 24Three Consultants Ltd Reg. 13182179 For use by commissioning client only.
Not for construction. Use for noted status only. All dimensions in millimetres unless noted otherwise. Do not scale from drawing. Survey information provided by others. Verify all site dimensions. Site boundaries based on OS data and not confirmed as the legal boundary. Read in conjunction with related project documents. 24Three accepts no liability for third party information. Report discrepancies immediately.



24 THREE

Northampton 01604272963 Newark 01636376520
Vicar Works, 24-28 Gualdral Road, The Barn, Huddersfield Wharf,
Northampton, NN1 1EW Newark, NG24 4UL
hello@24three.co.uk www.24three.co.uk

Client:
Ashfield District Council

Project Title:
Hucknall Regeneration

Drawing Name:
Existing GA Site Plan - Central Walk, Sheet 2 of 2

Drawing Stage: Preliminary



STATUS: S2 Suitable for Information

243 File Ref: 25066-243-XX-XX-M2-A-1201
Hucknall Proposed.pln

25066	OC	JM	1:100 @ A1	P01
243 Project Ref	Drawn	Drawn By	Scale	Rev

DRAWING TITLE
25066-243-XX-XX-DR-A-1052

PROJECT CODE ORIGINATOR FUNCTIONAL SPATIAL FORM DISCIPLINE DOC NUMBER

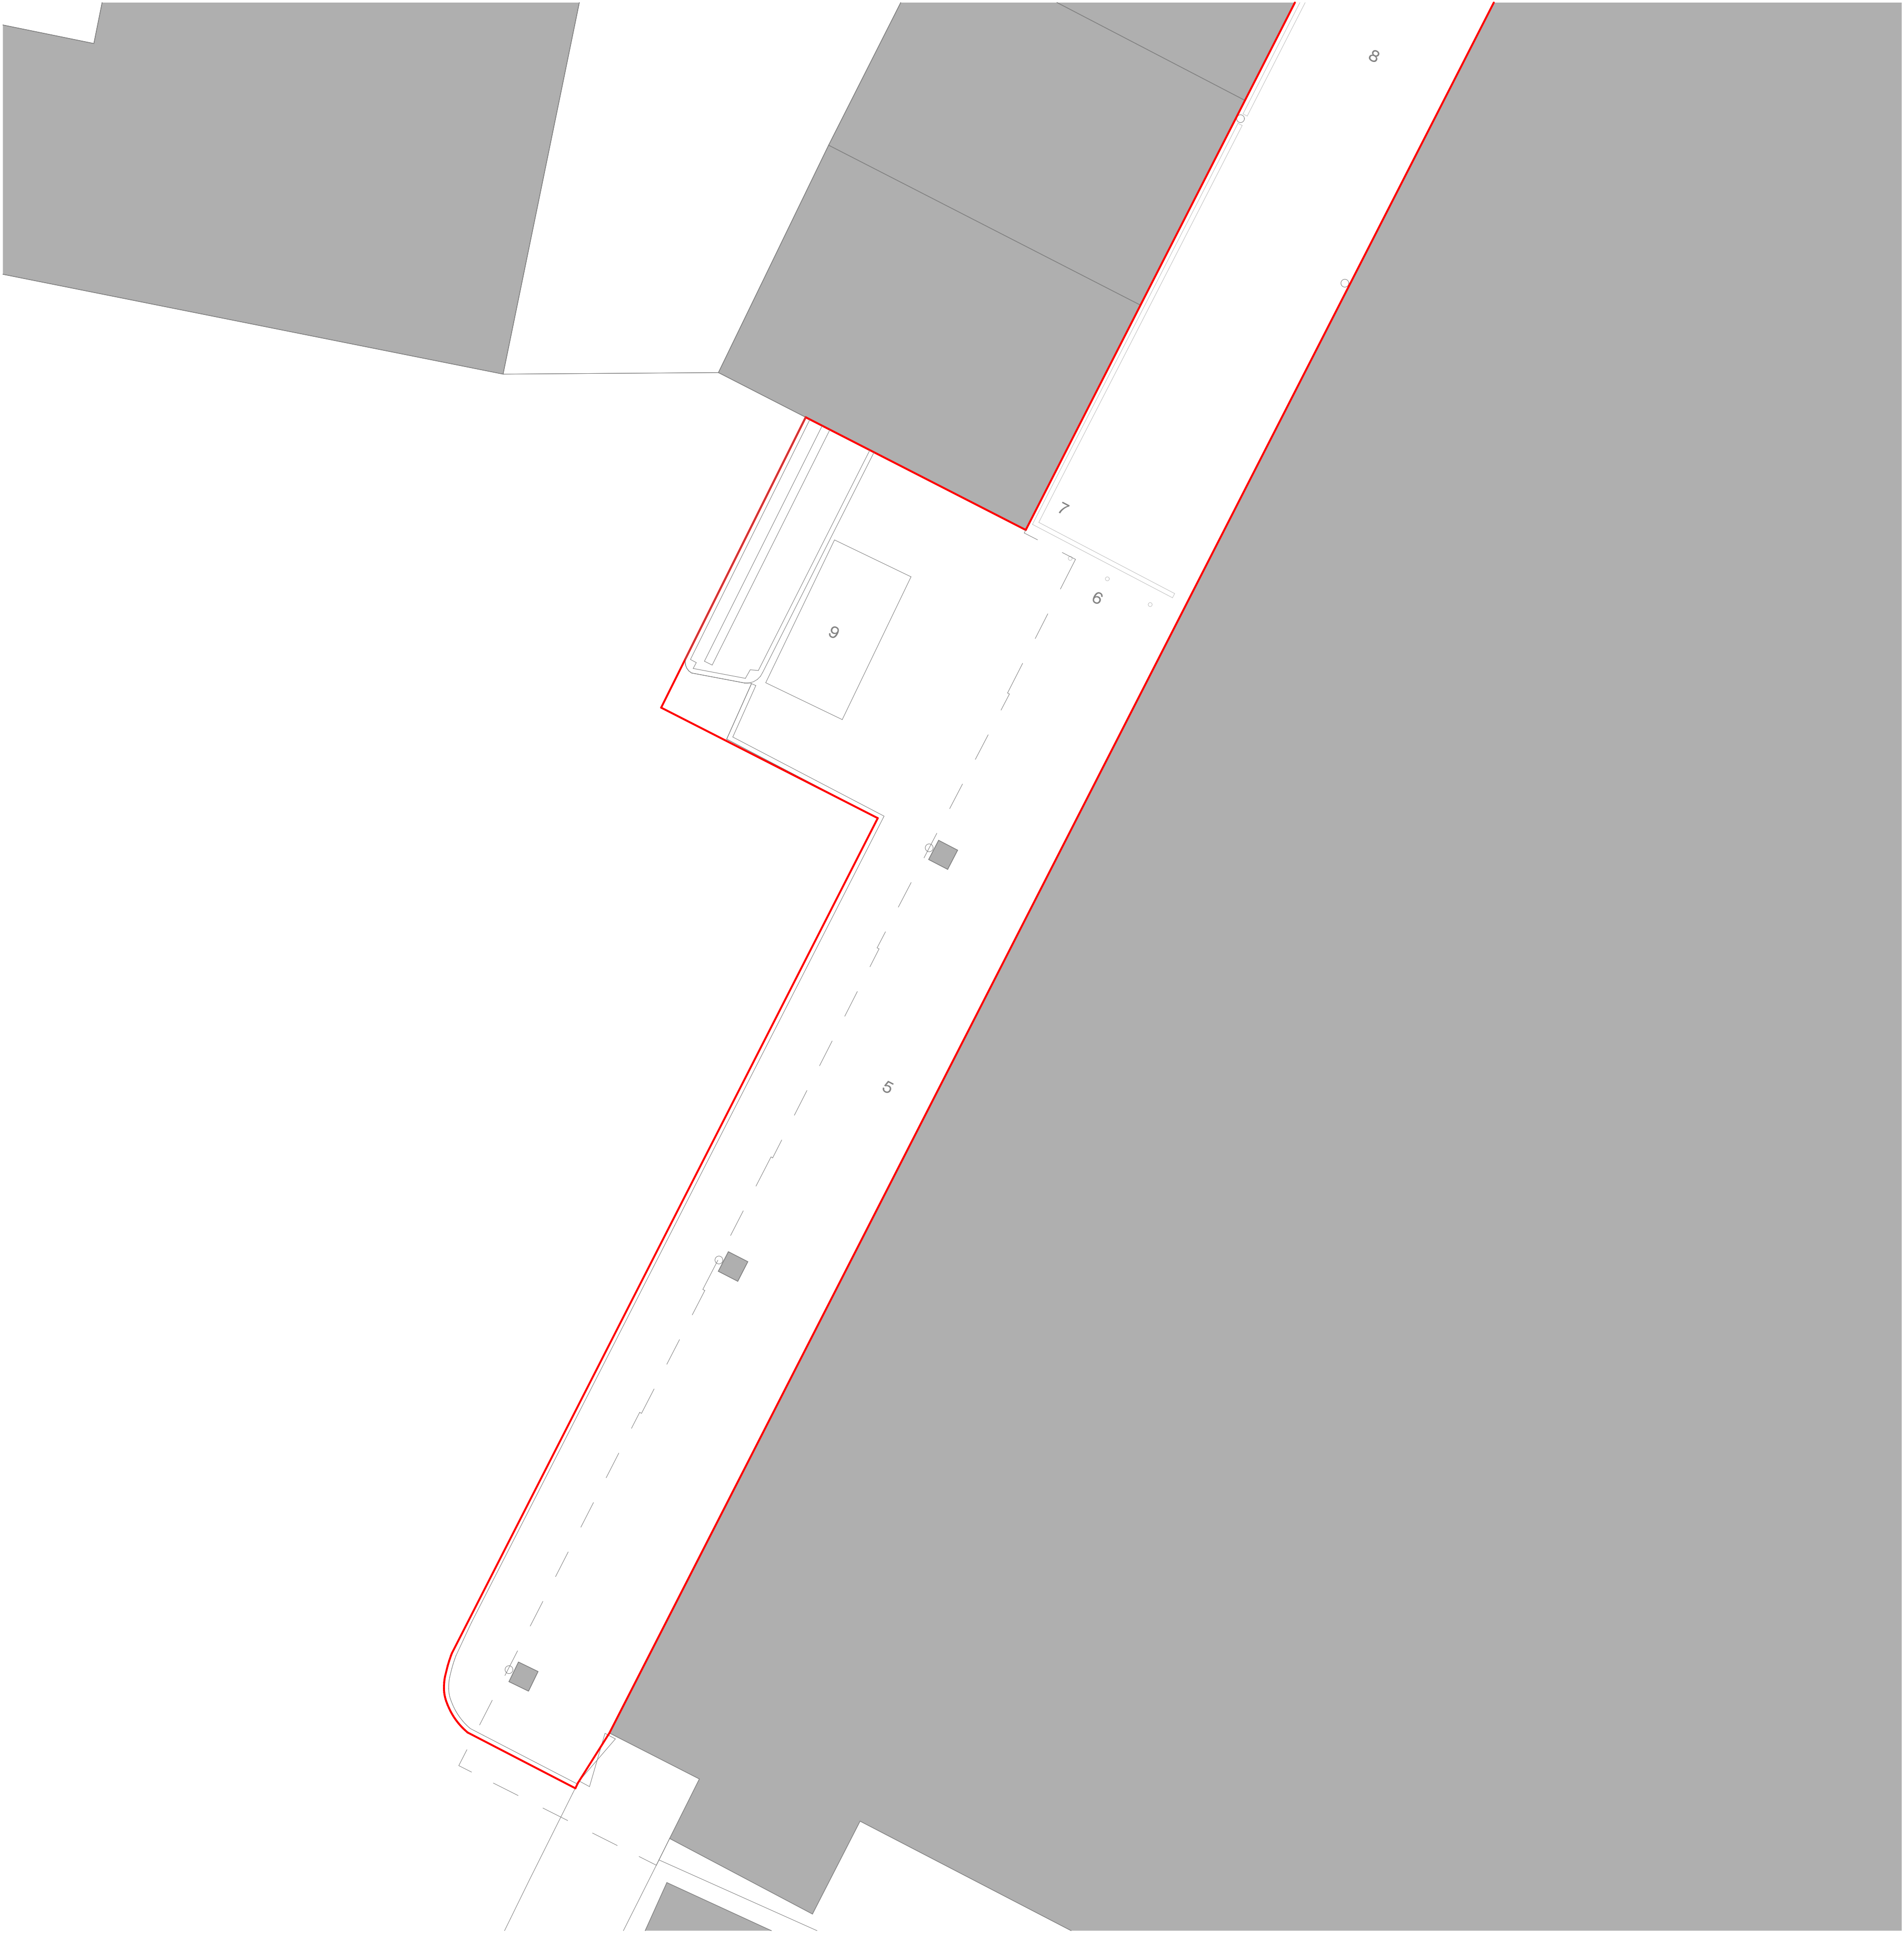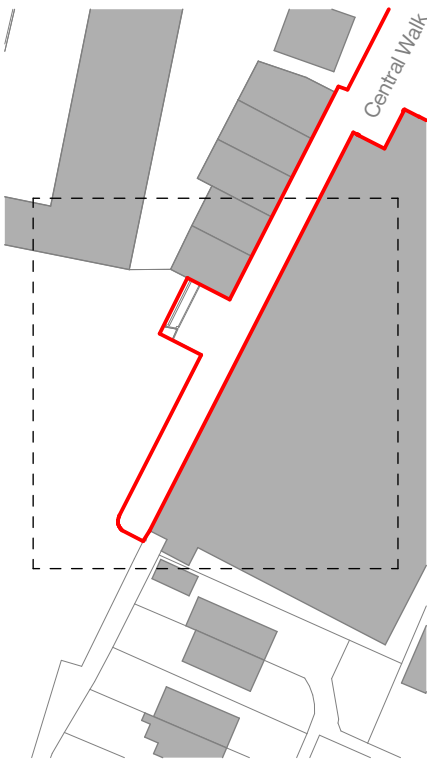

1:500 0 5m 20m 40m