


Proposed works

- 11 New paving
- 14 New wall hung lighting fixtures
- 15 New linear drainage channels
- 16 3no. bollards removed
- 17 Vinyl artwork to trolley shelter, subject to separate advertisement application
- 18 4no. new bollards, inc. retractable
- 19 Artwork to gable roofs, subject to separate advertisement application
- 20 Linear planter with wayfinding artwork, subject to separate advertisement application

13/10/2025
Ashfield District Council

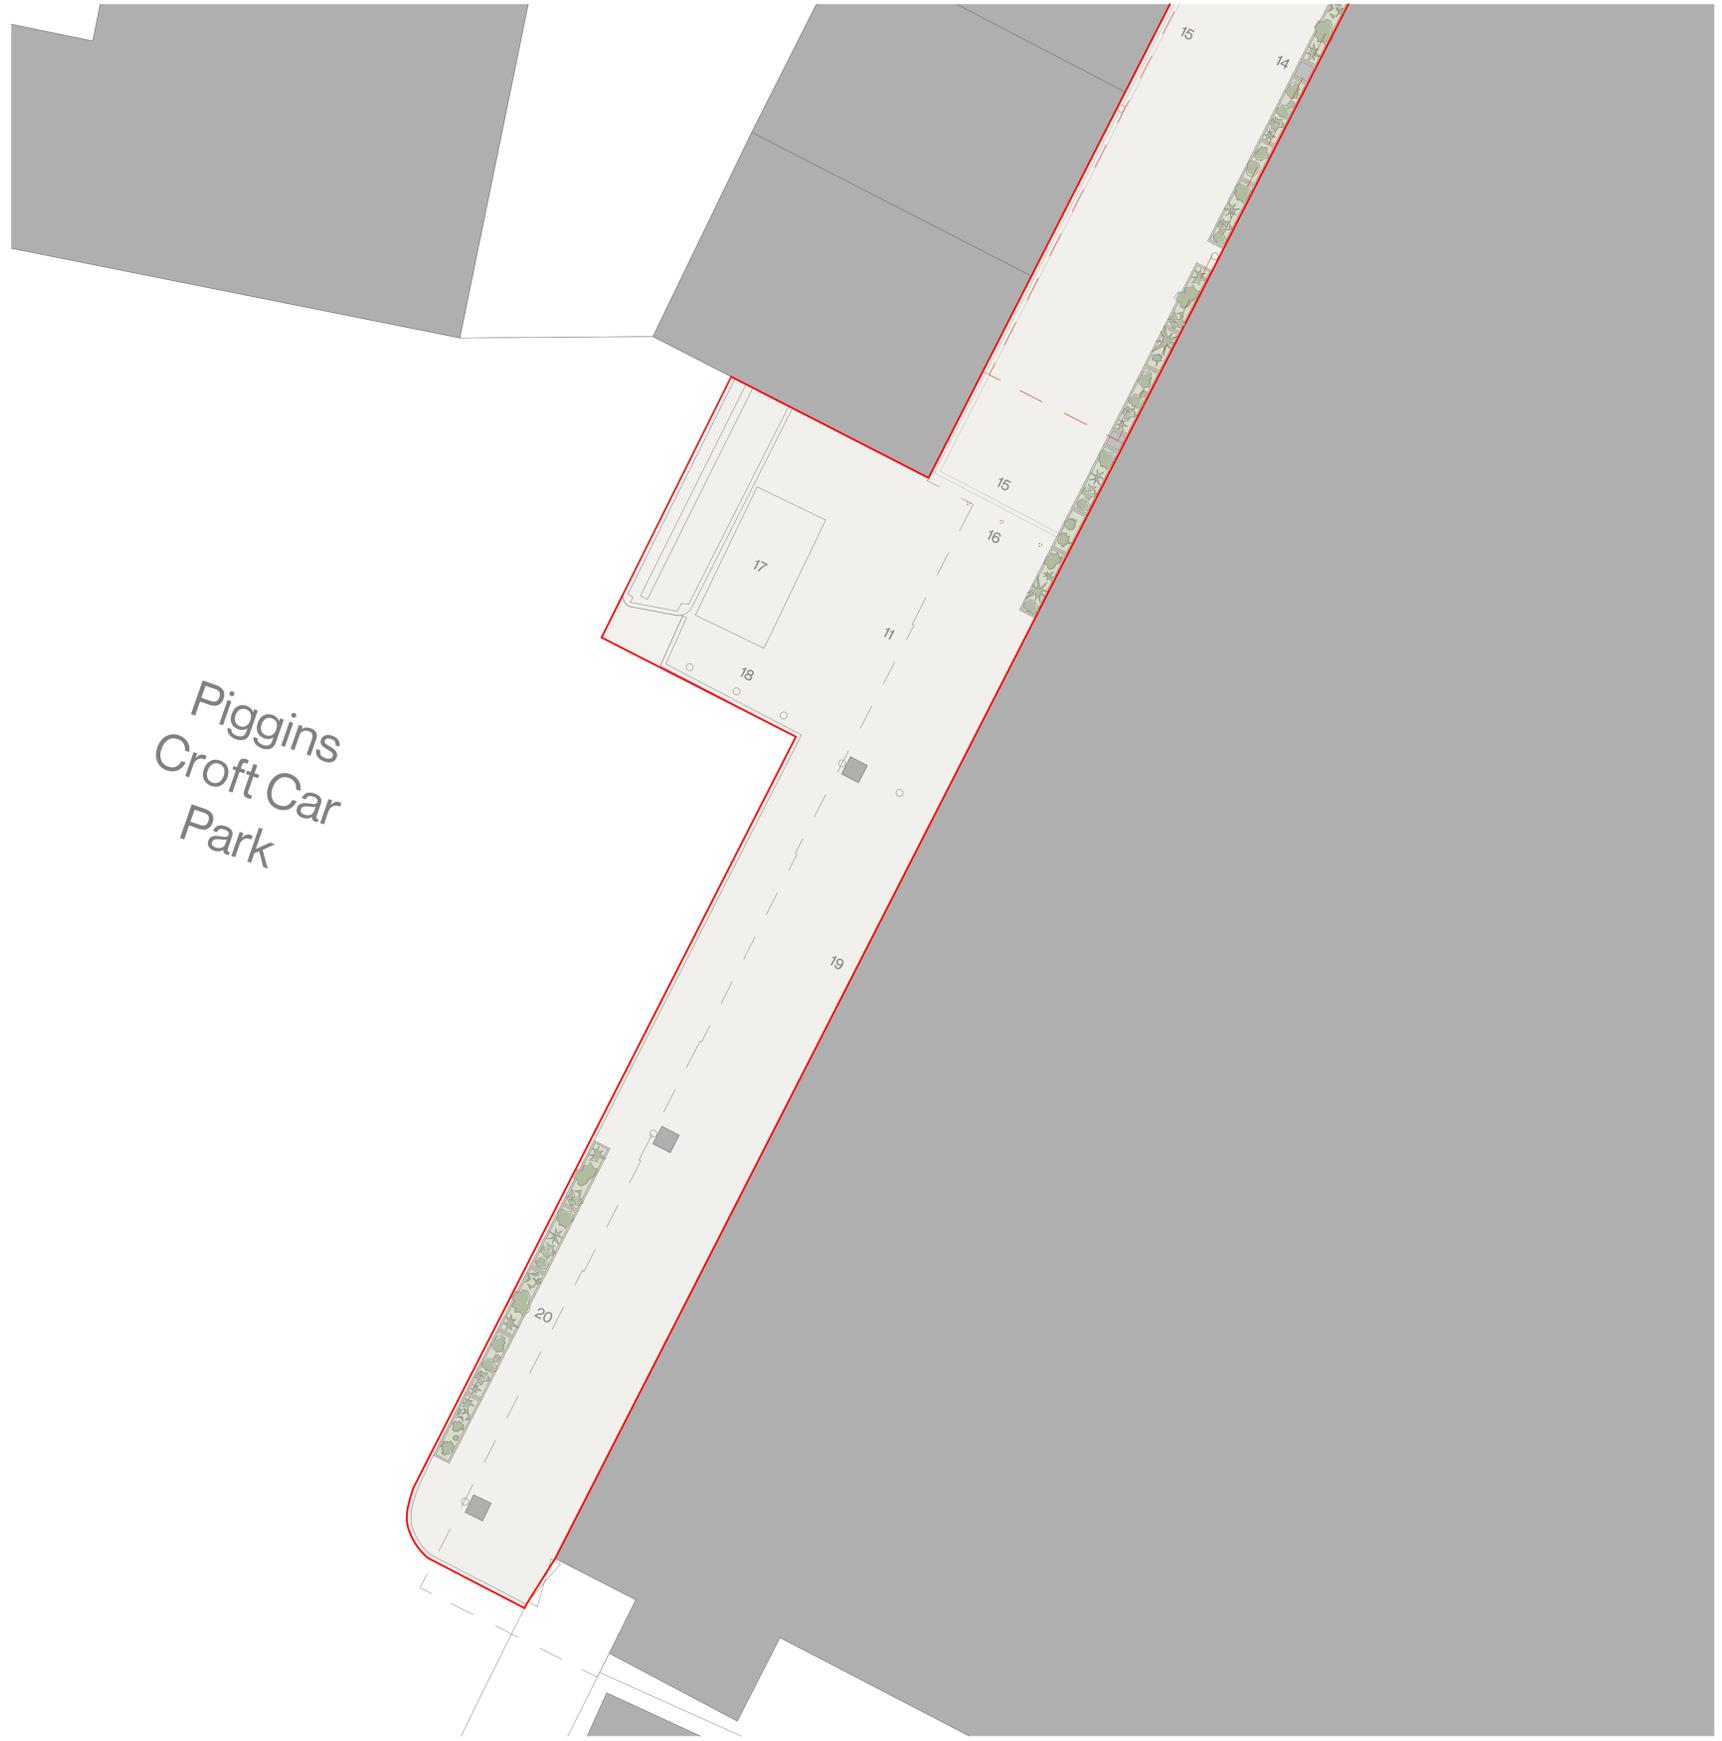

Piggins
Croft Car
Park

Legal Information
© 24Three Consultants Ltd Reg. 13182179. For use by commissioning client only. Not for construction. Use for noted status only. All dimensions in millimeters unless noted otherwise. Do not scale from drawing. Survey information provided by others. Verify all site dimensions. Site boundaries based on OS data and not confirmed as the legal boundary. Read in conjunction with related project documents. 24Three accepts no liability for third party information. Report discrepancies immediately.



Northampton 01604272963 Newark 01636376520
Vauxhall Works, 24-26 Galswell Road, The Barn, Huddersfield West, Northampton NN1 1EW Newark, NG24 4UL
hello@24three.co.uk www.24three.co.uk

Client:
Ashfield District Council

Project Title:
Hucknall Regeneration

Drawing Name:
Proposed GA Site Plan - Central Walk, Sheet 2 of 2

Drawing Stage: Preliminary

STATUS: S2 Suitable for Information

243 File Ref: 25066-243-XX-XX-M2-A-1201 Hucknall Proposed.pln

25066	OC	JM	1:100 @ A1	P02
243 File Ref.	Drawn	Drawn	Scale	Rev.

DRAWING TITLE
25066-243-XX-XX-DR-A-1251
PROJECT CODE ORIGINATOR FUNCTIONAL SPATIAL FORM DISCIPLINE DOC NUMBER

