



Received by Ashfield District Council  
16.10.2025

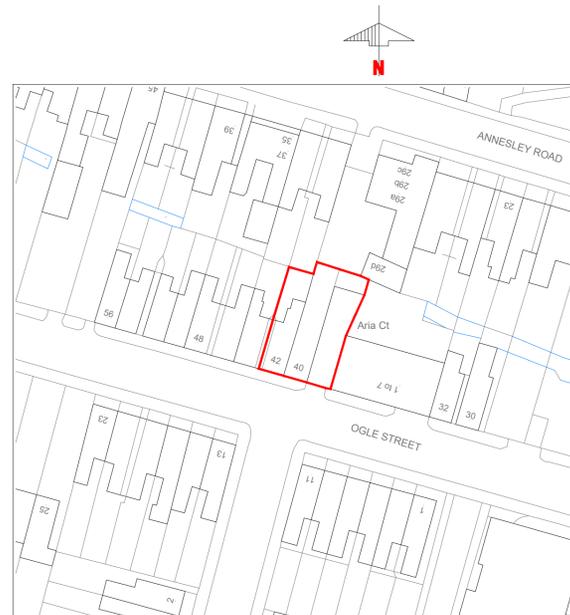

Crown Copyright and database rights 2025 OS Licence no. AC0000805567  
**Site Plan** Scale 1:500

 

**Location Plan** Scale 1:1250



**NOTES**  
All dimensions must be checked on site and not scaled from this drawing. Any discrepancies shall be noted to the Contract Administrator immediately  
© COPYRIGHT  
This drawing is copyright and may not be altered, reproduced or used other than for the contract works for which it is issued without the express permission of Gaskell Construction Consultants LTD.

Amendment Date

Project Title  
**Proposed Conversion of Upper Floors at  
40 - 42 Ogle Street,  
Hucknall, Nottingham..**

Client  
**K.B.L.**

Drawing Title  
**Site Location Plan**

Drawing Nr.	<b>GBS/2586/001</b>						
For Construction Comm't/Approval	<input type="checkbox"/>	As Built Preliminary	<input checked="" type="checkbox"/>	Planning Building Reg's	<input type="checkbox"/>	Tender Contract	<input type="checkbox"/>
Date	Jun 25	Drawn	TST	Revision			
Scale	As Shown @ A1	Checked	SM				

**Gaskell**  
CONSTRUCTION CONSULTANTS  
CHARTERED BUILDING SURVEYORS  
Architectural Consultants  
Chartered Quantity Surveyors  
Project Managers  
Construction Cost Consultants  
Victoria House, 104 Mansfield Road, Nottingham. Tel: 0115 948 4744 Fax: 0115 959 9630  
email: surveyor@gaskell.uk.com