


20/10/2025

Ashfield District Council

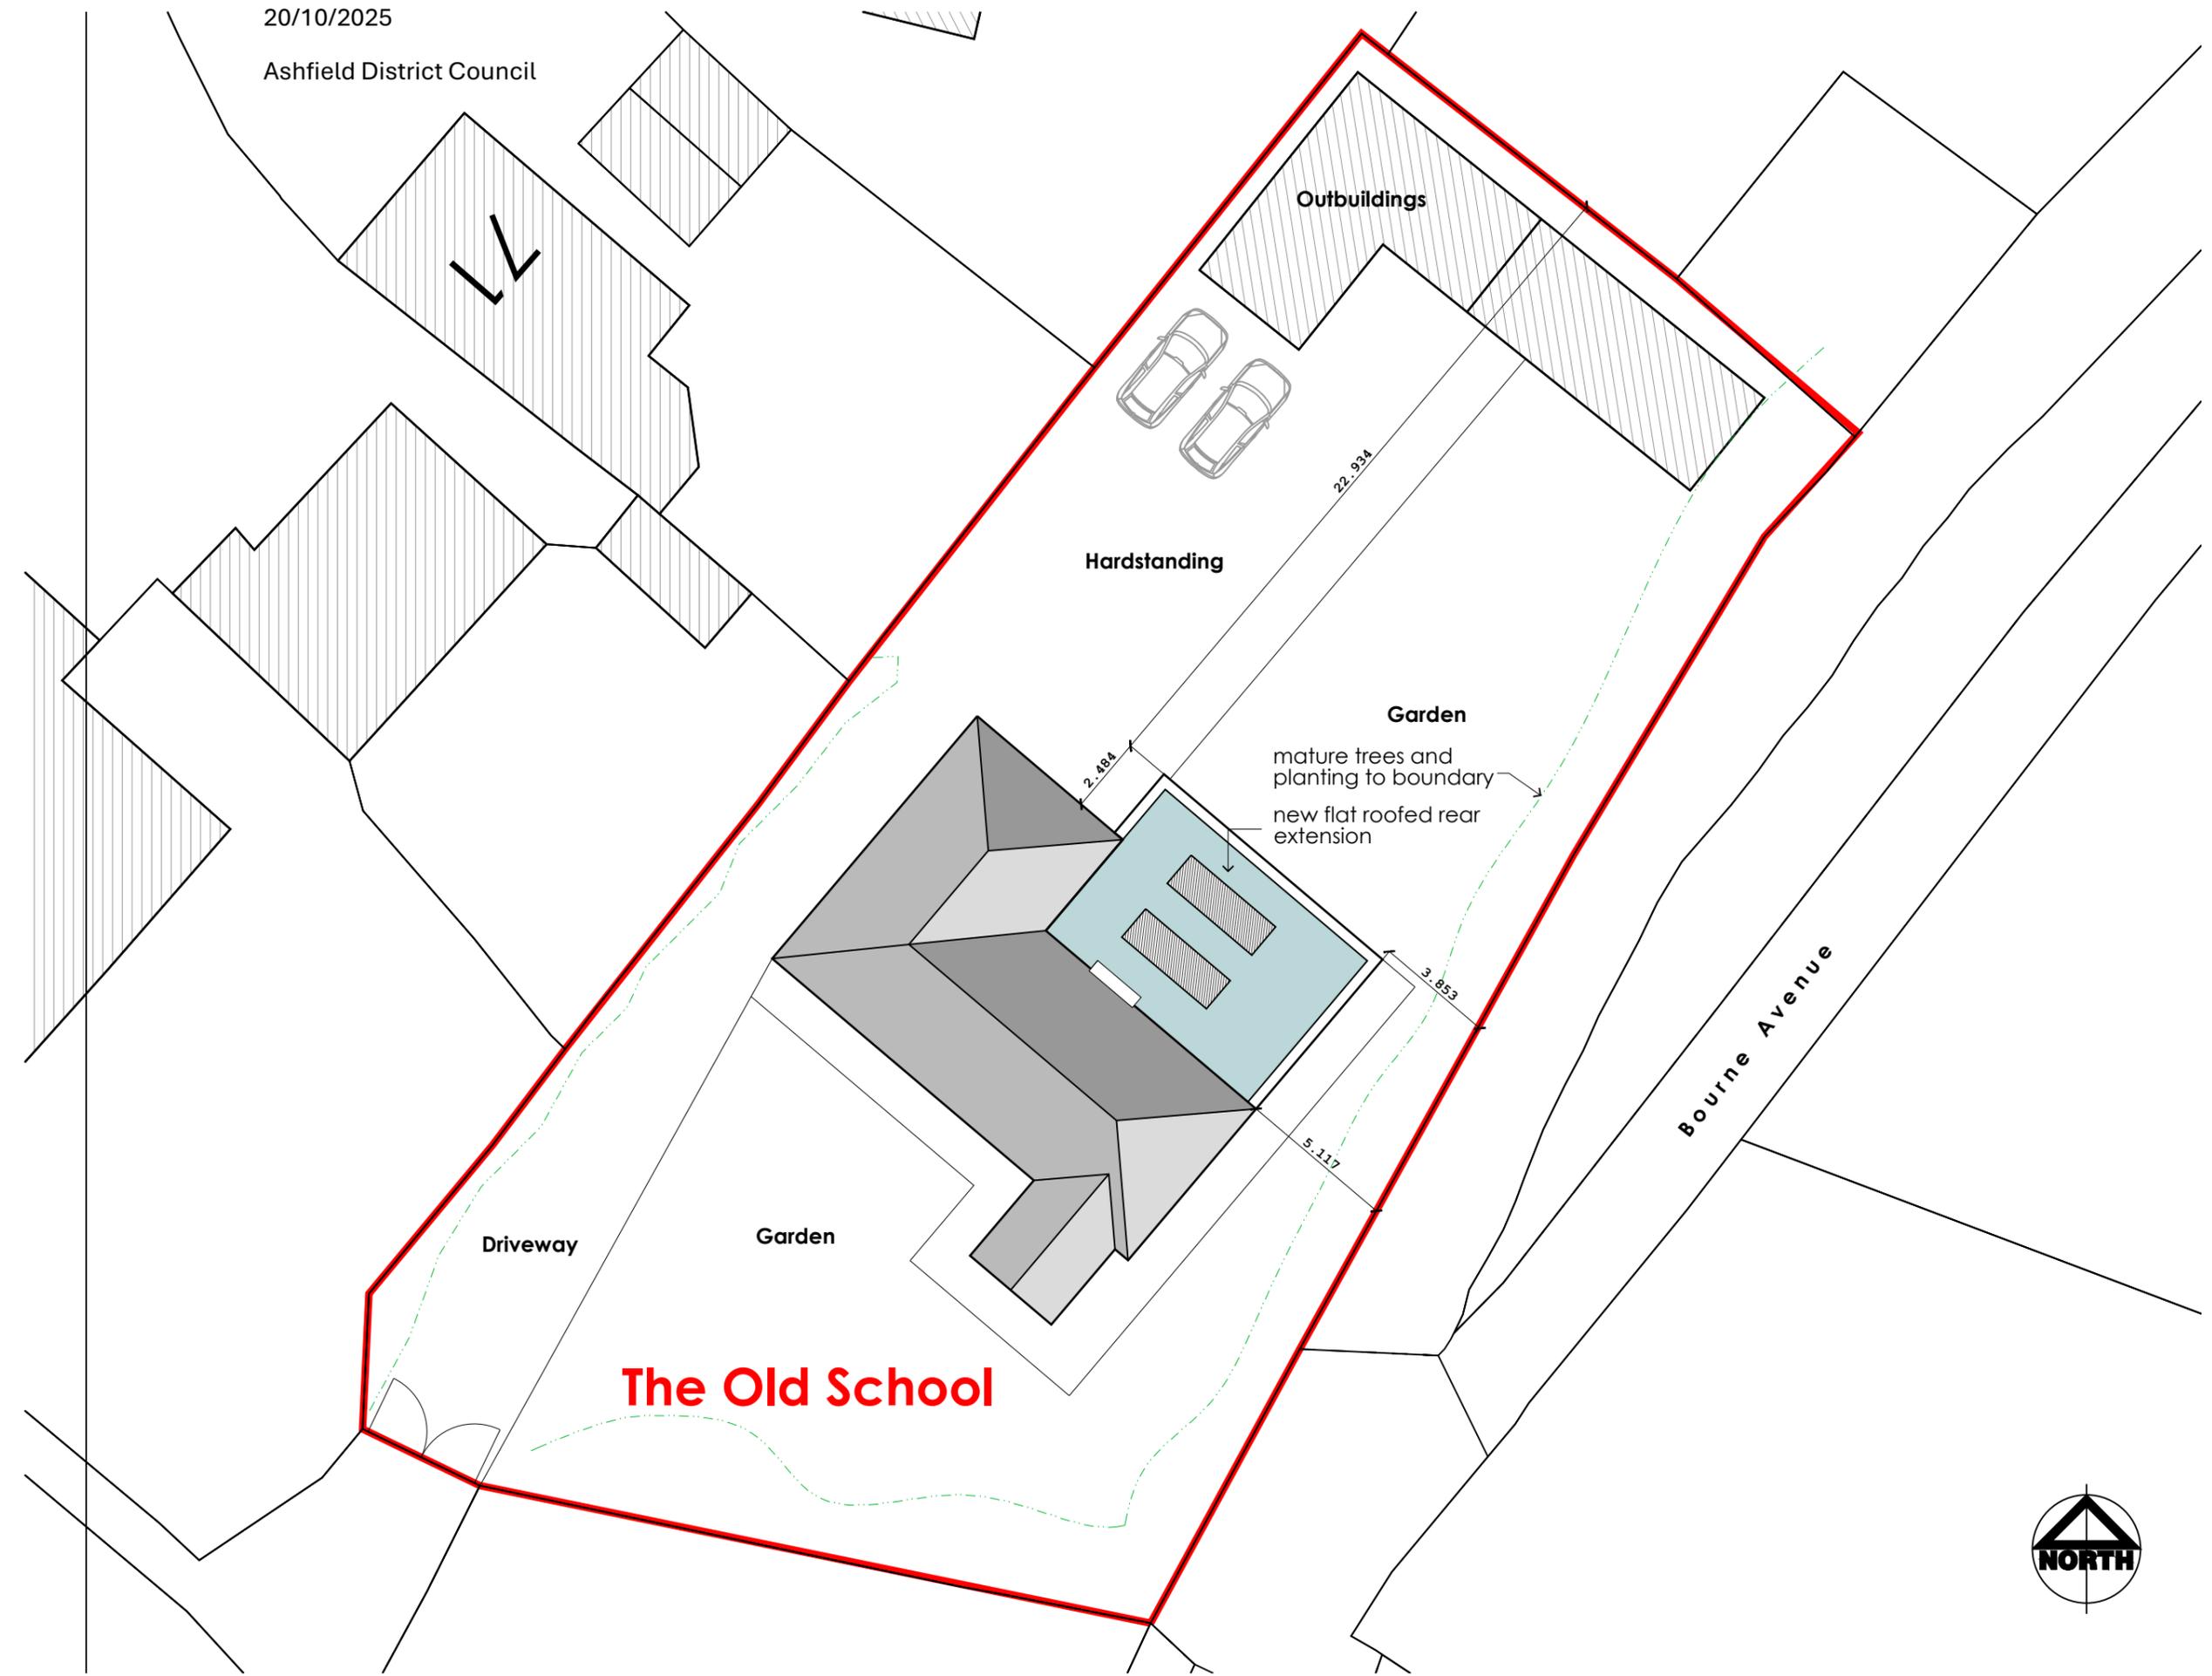

Site Plan

CLIENT	L Delrosso	DRAWING NUMBER	1119-04
PROJECT	The Old School, Portland Row, Selston, Notts.	STATUS	Planning
DRAWING	Proposed Site Plan	BASE FILE	survey.dwg
DATE ©	12.10.2025	SCALE	1:200
		SIZE	A3
		DRAWN	JCS

DO NOT SCALE THIS DRAWING. REPRODUCTION SUBJECT TO COPYRIGHT.

>JS=A<
 architectural design
 project management

07976 716973
 admin@js-a.co.uk
 www.js-a.co.uk

194 Church Lane
 Hucknall · Nottingham
 NG15 8DZ

