




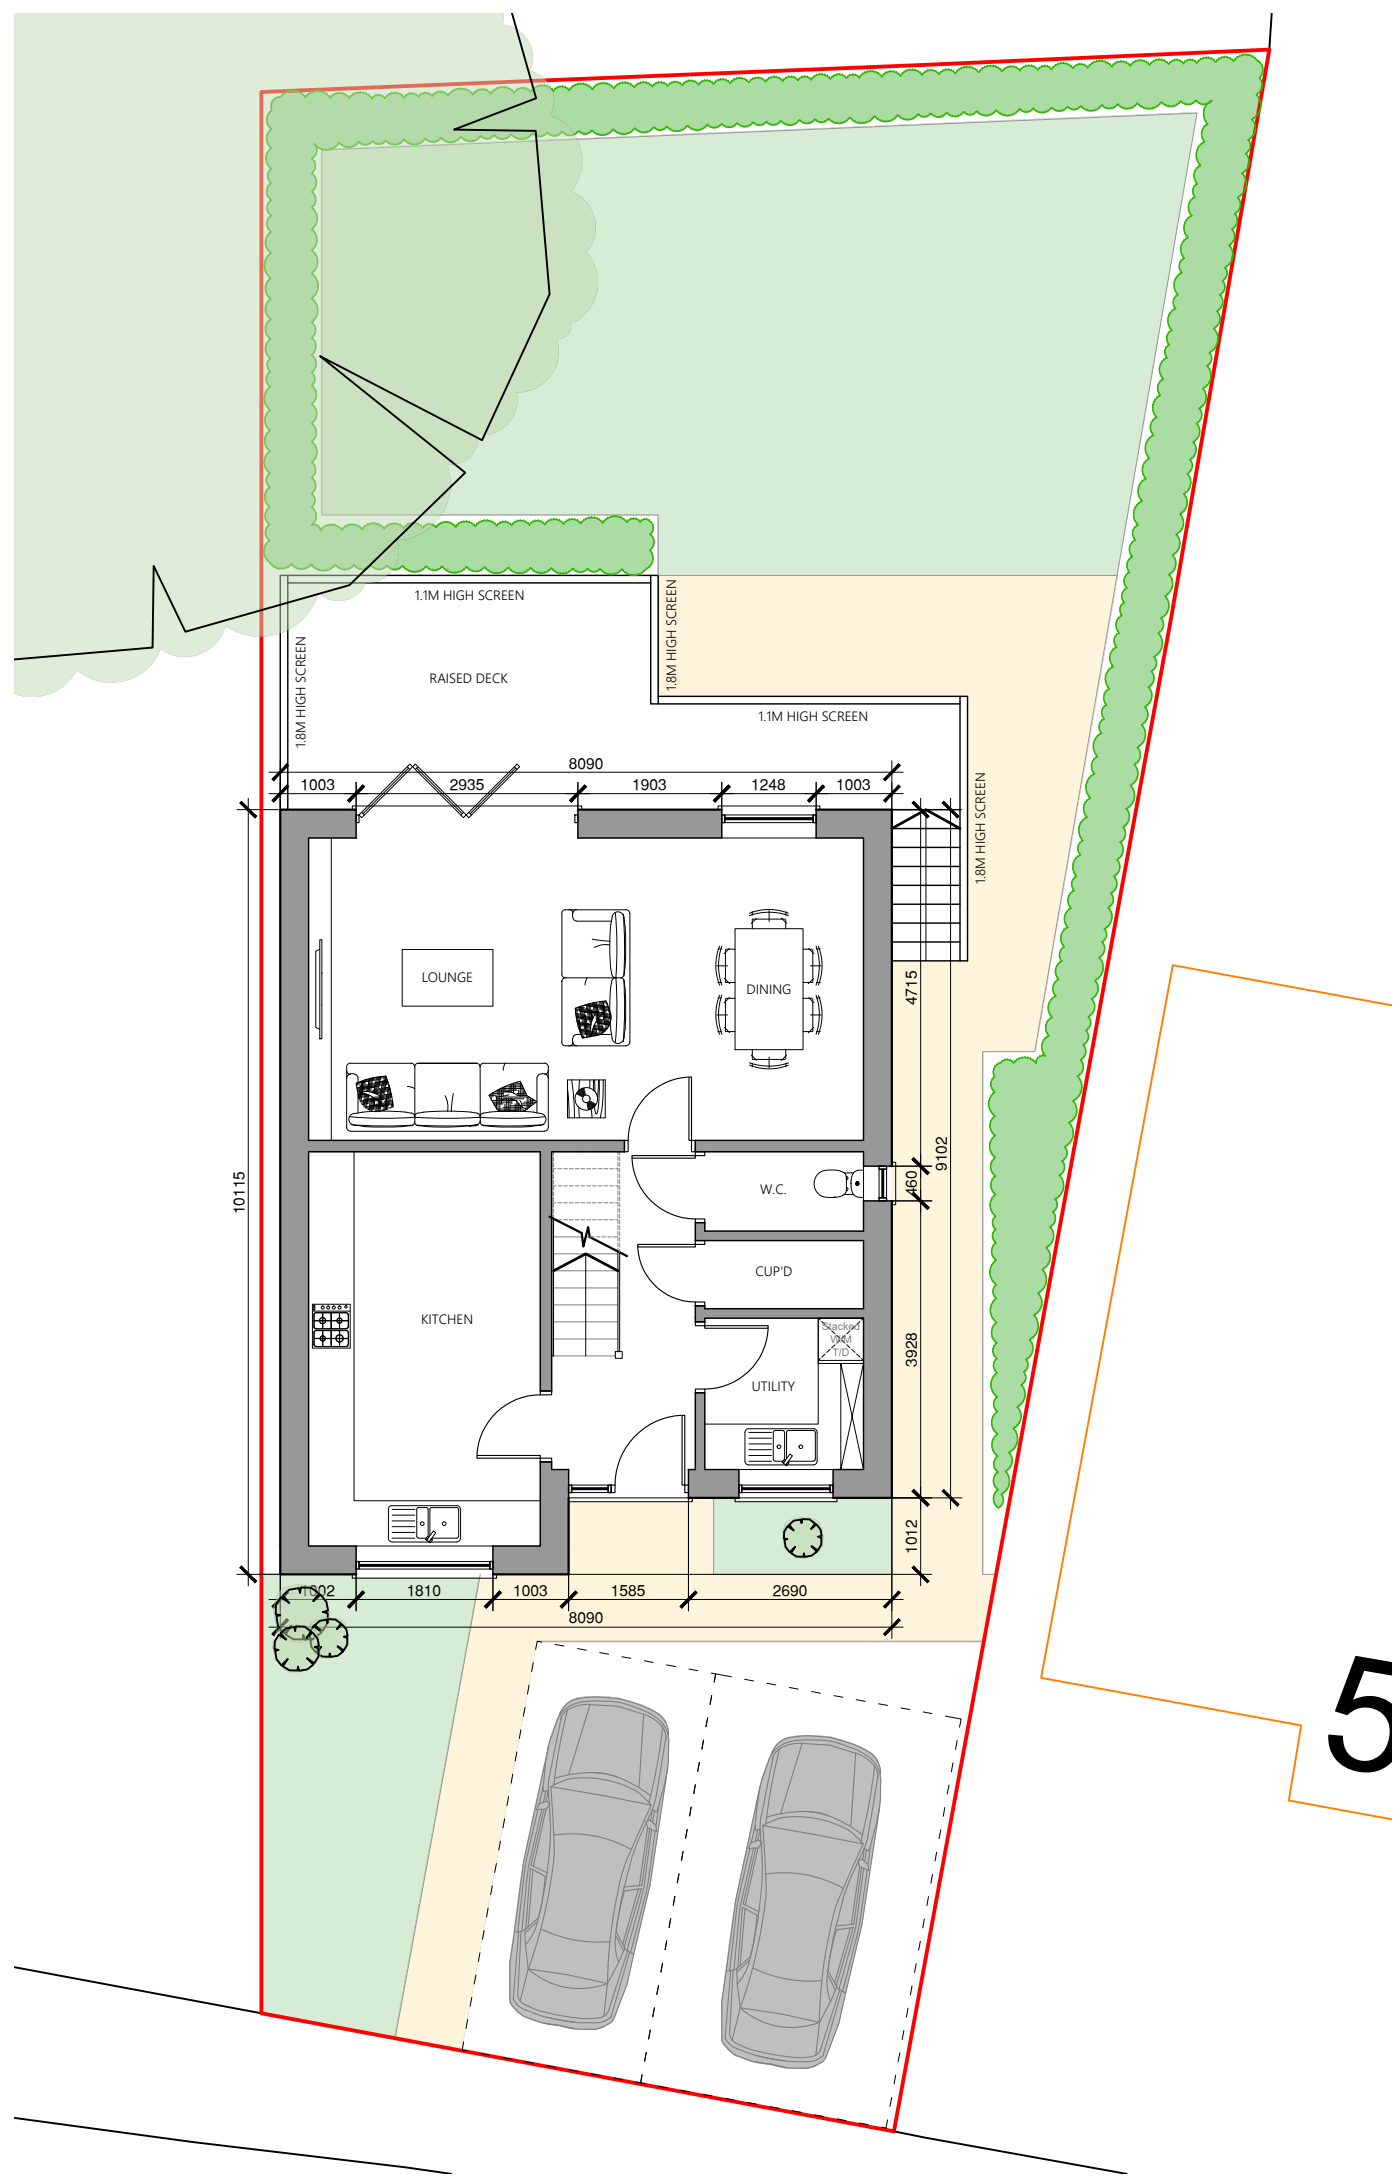


GROUND FLOOR PLAN

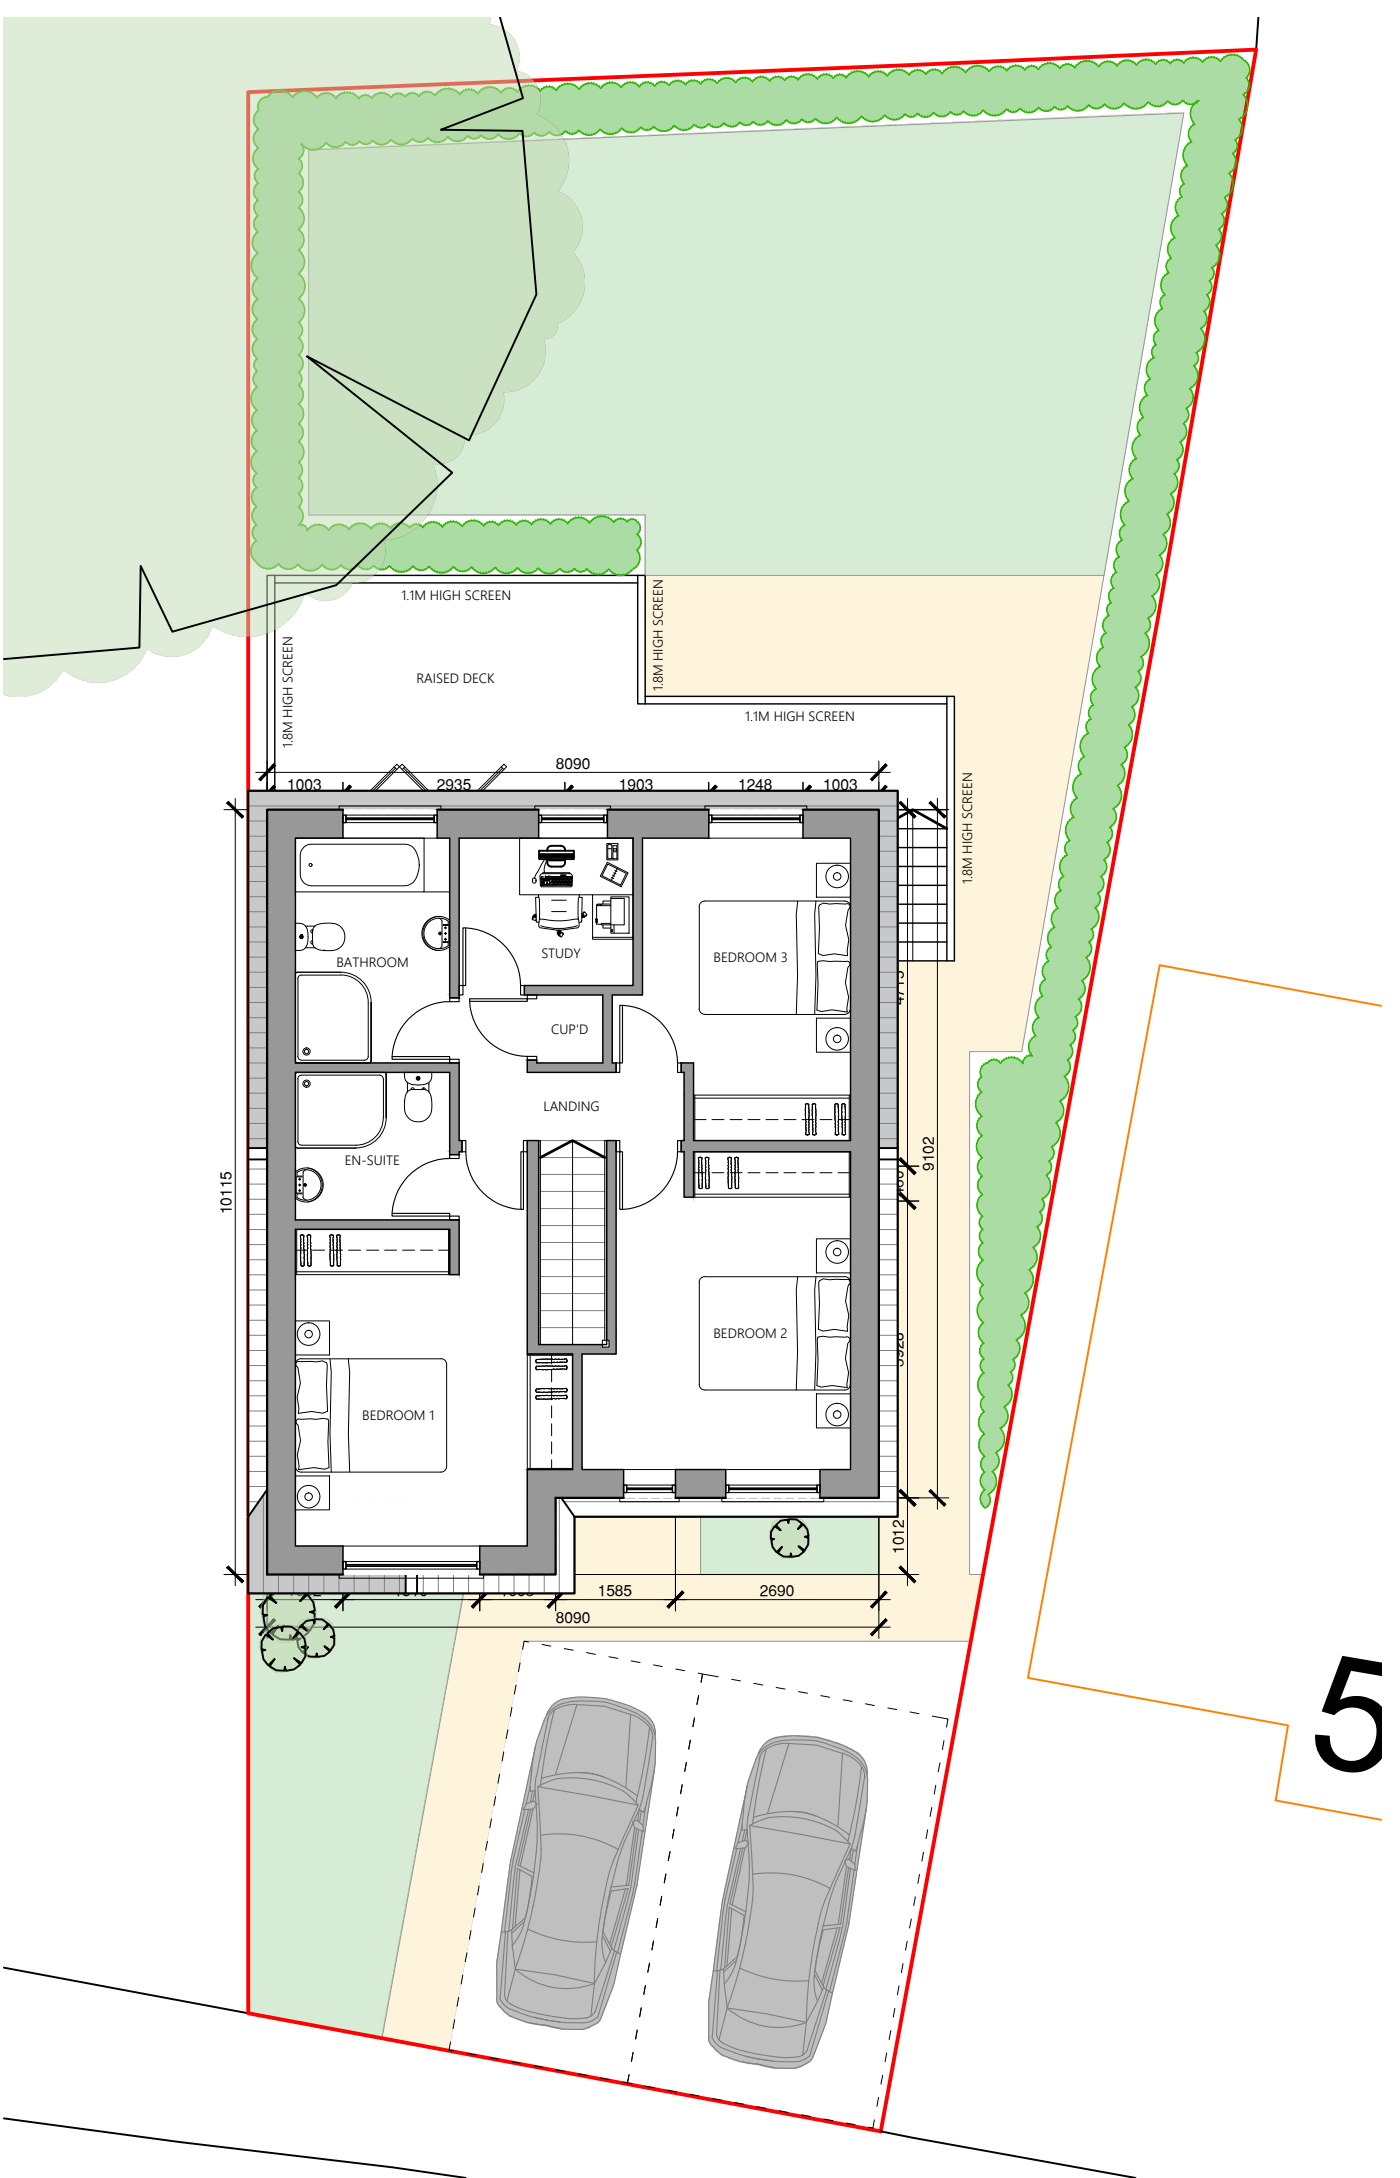

FIRST FLOOR PLAN

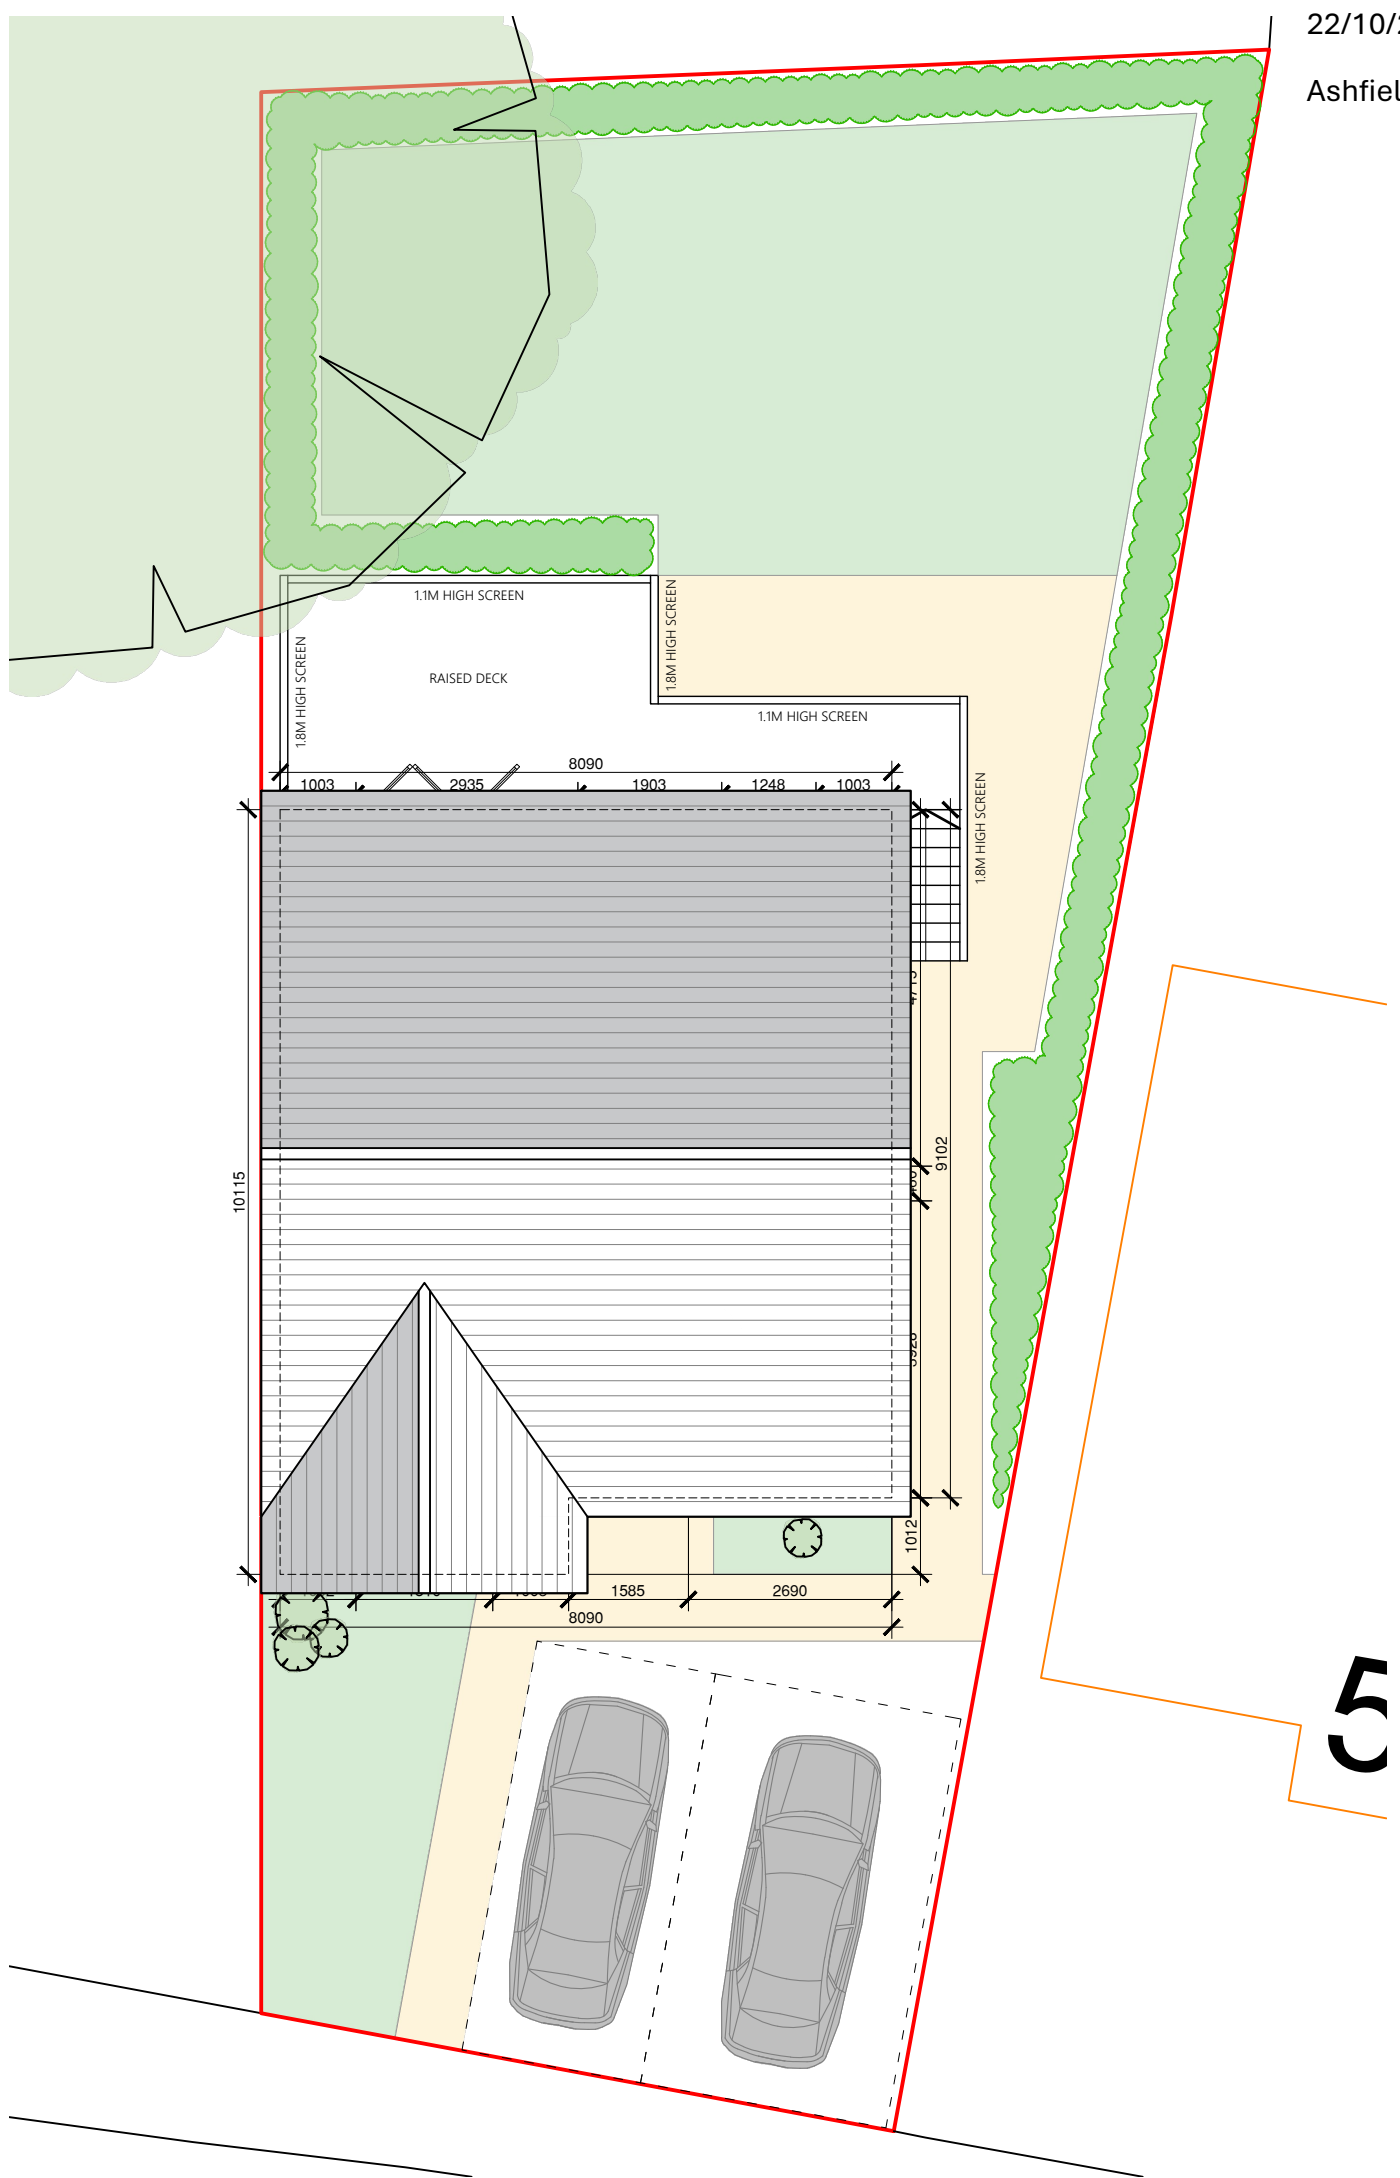

SECOND FLOOR PLAN

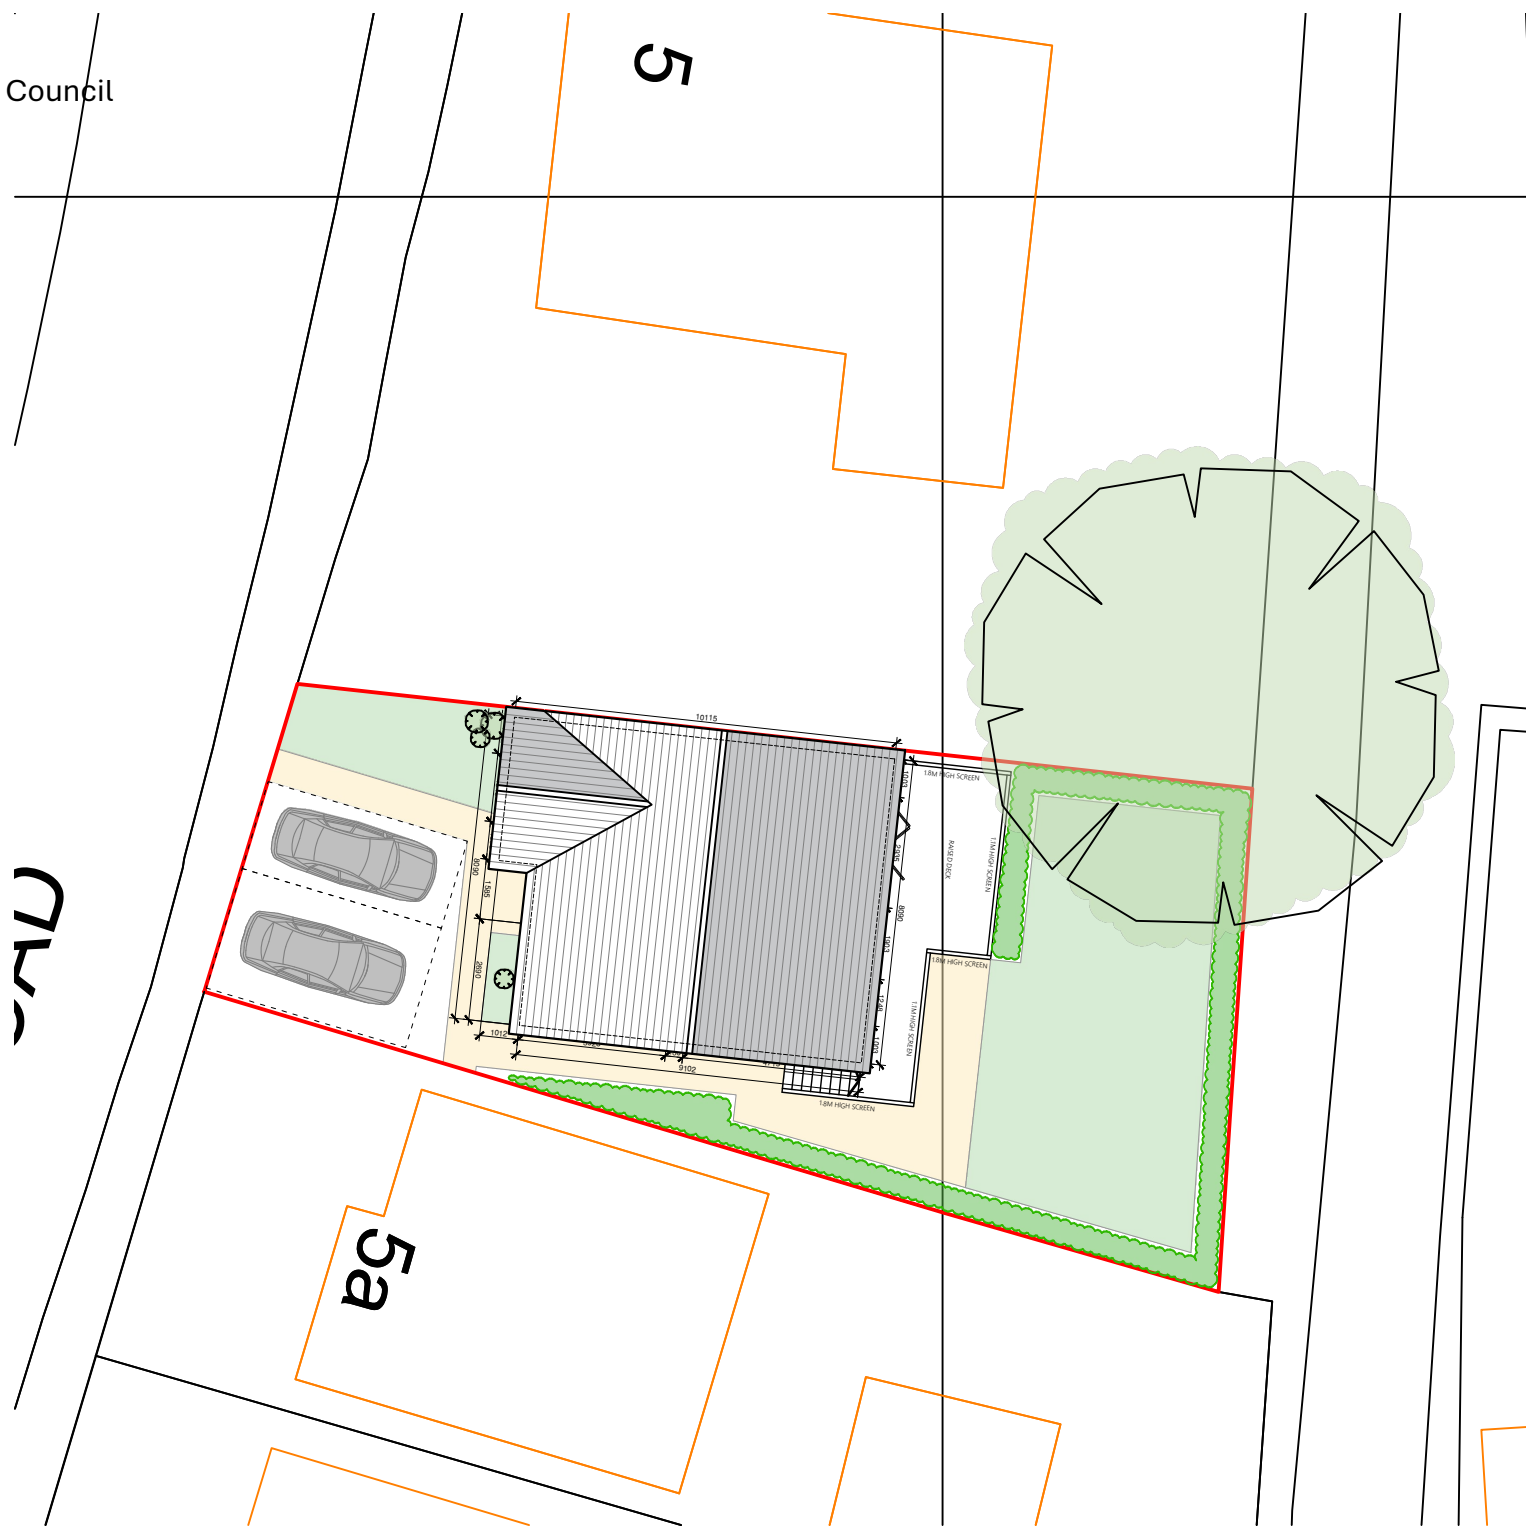


SITE PLAN 1:200


22/10/2025  
Ashfield District Council




WEST ELEVATION

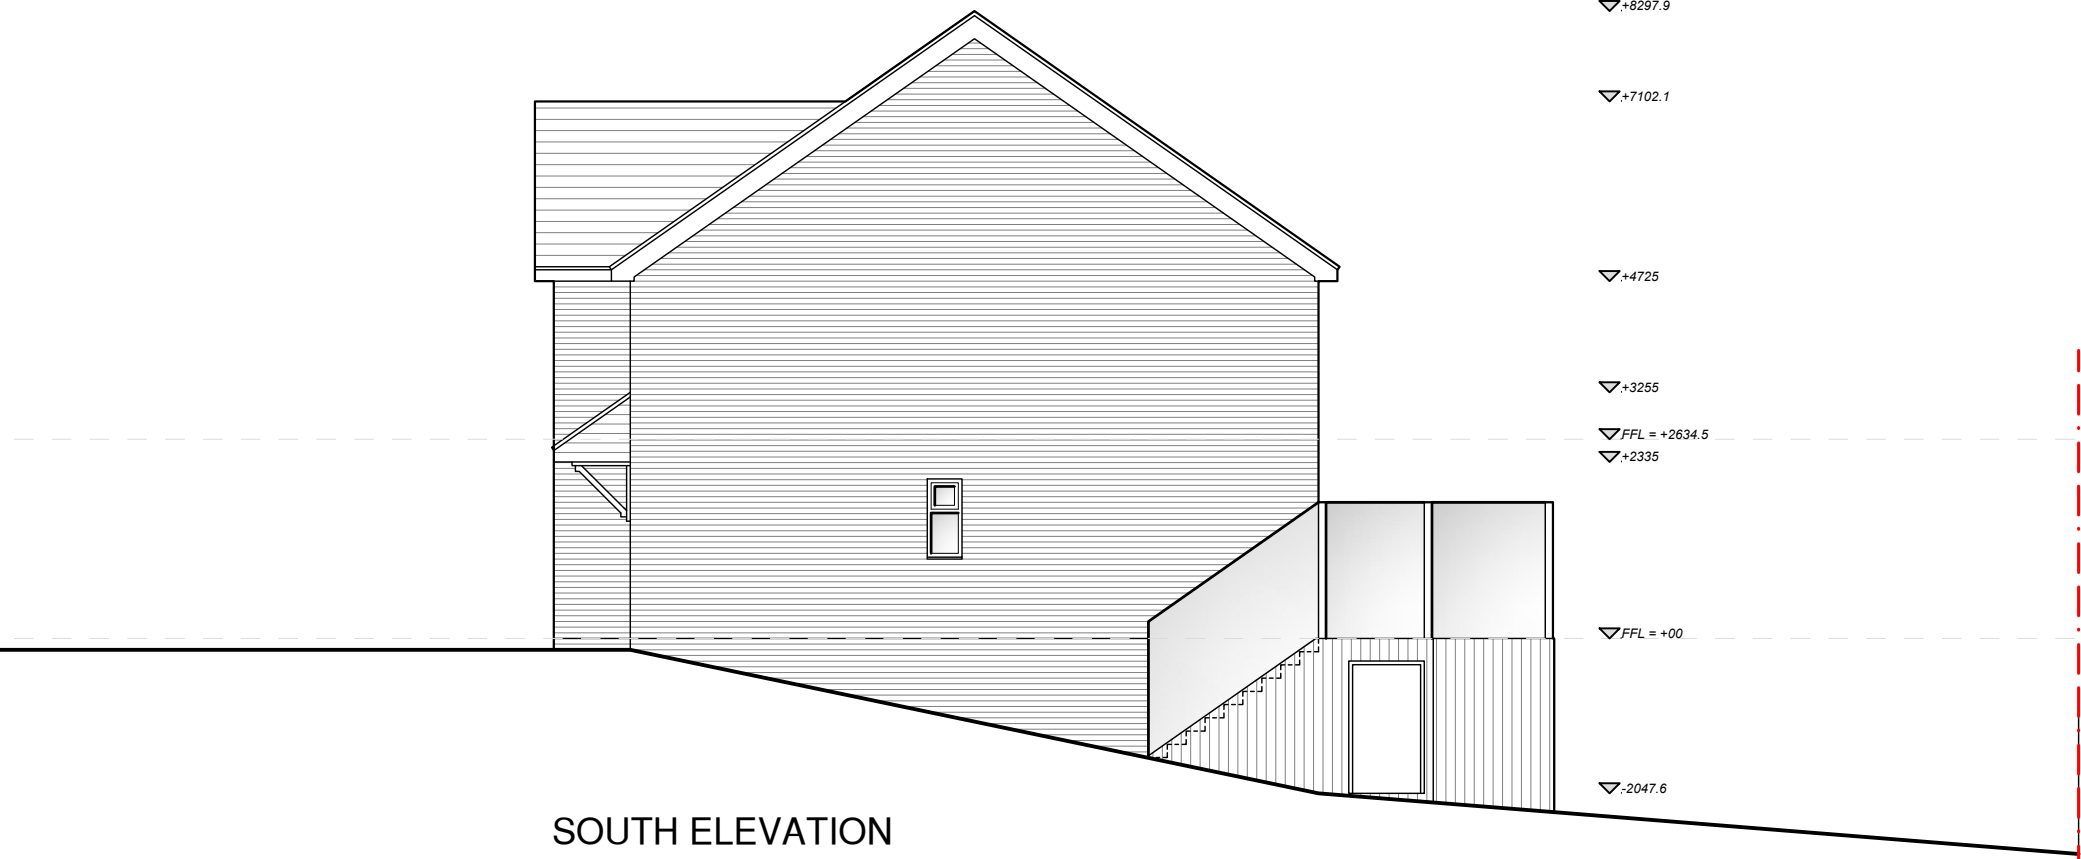


SOUTH ELEVATION

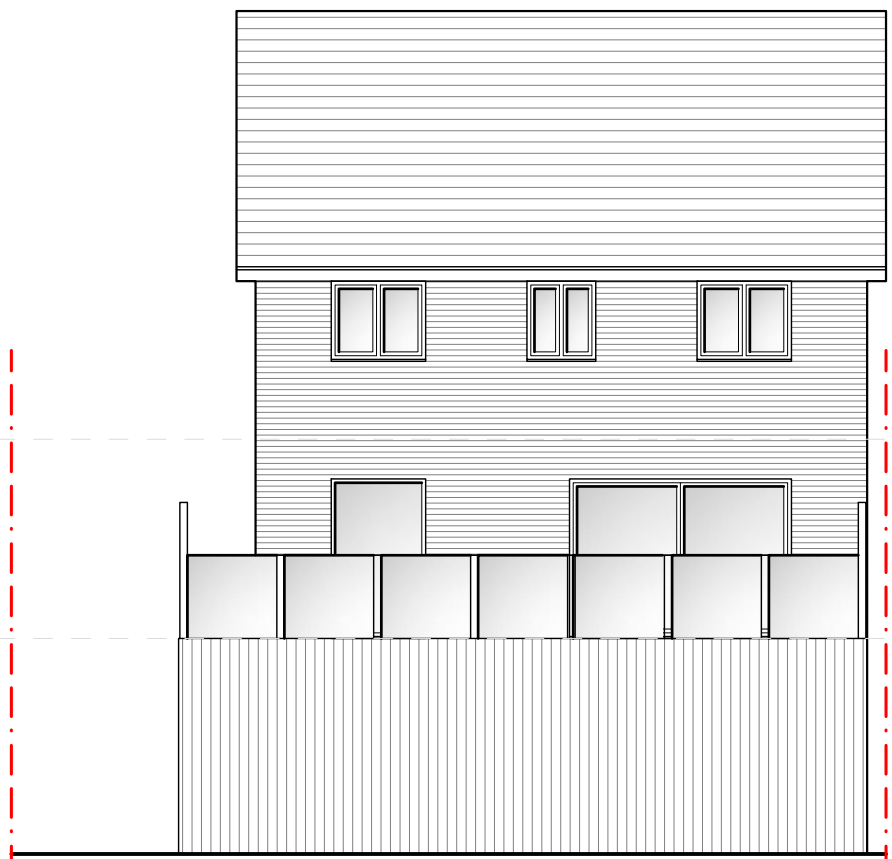

EAST ELEVATION

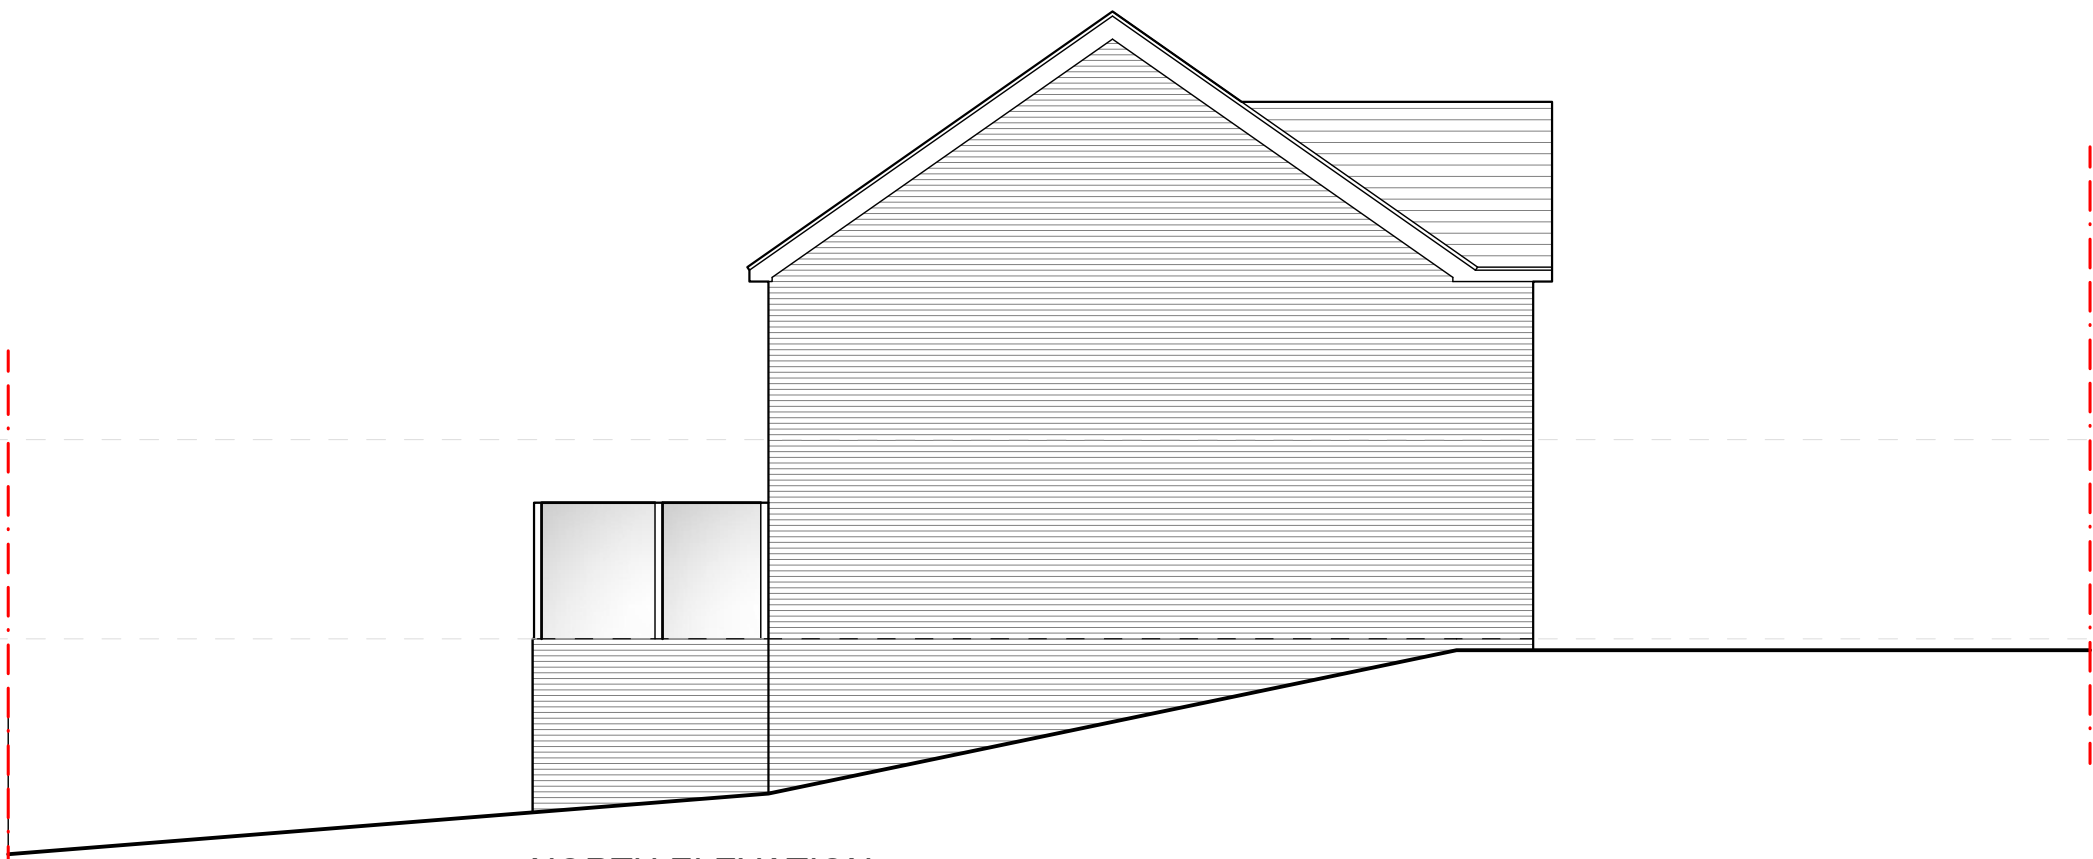

NORTH ELEVATION

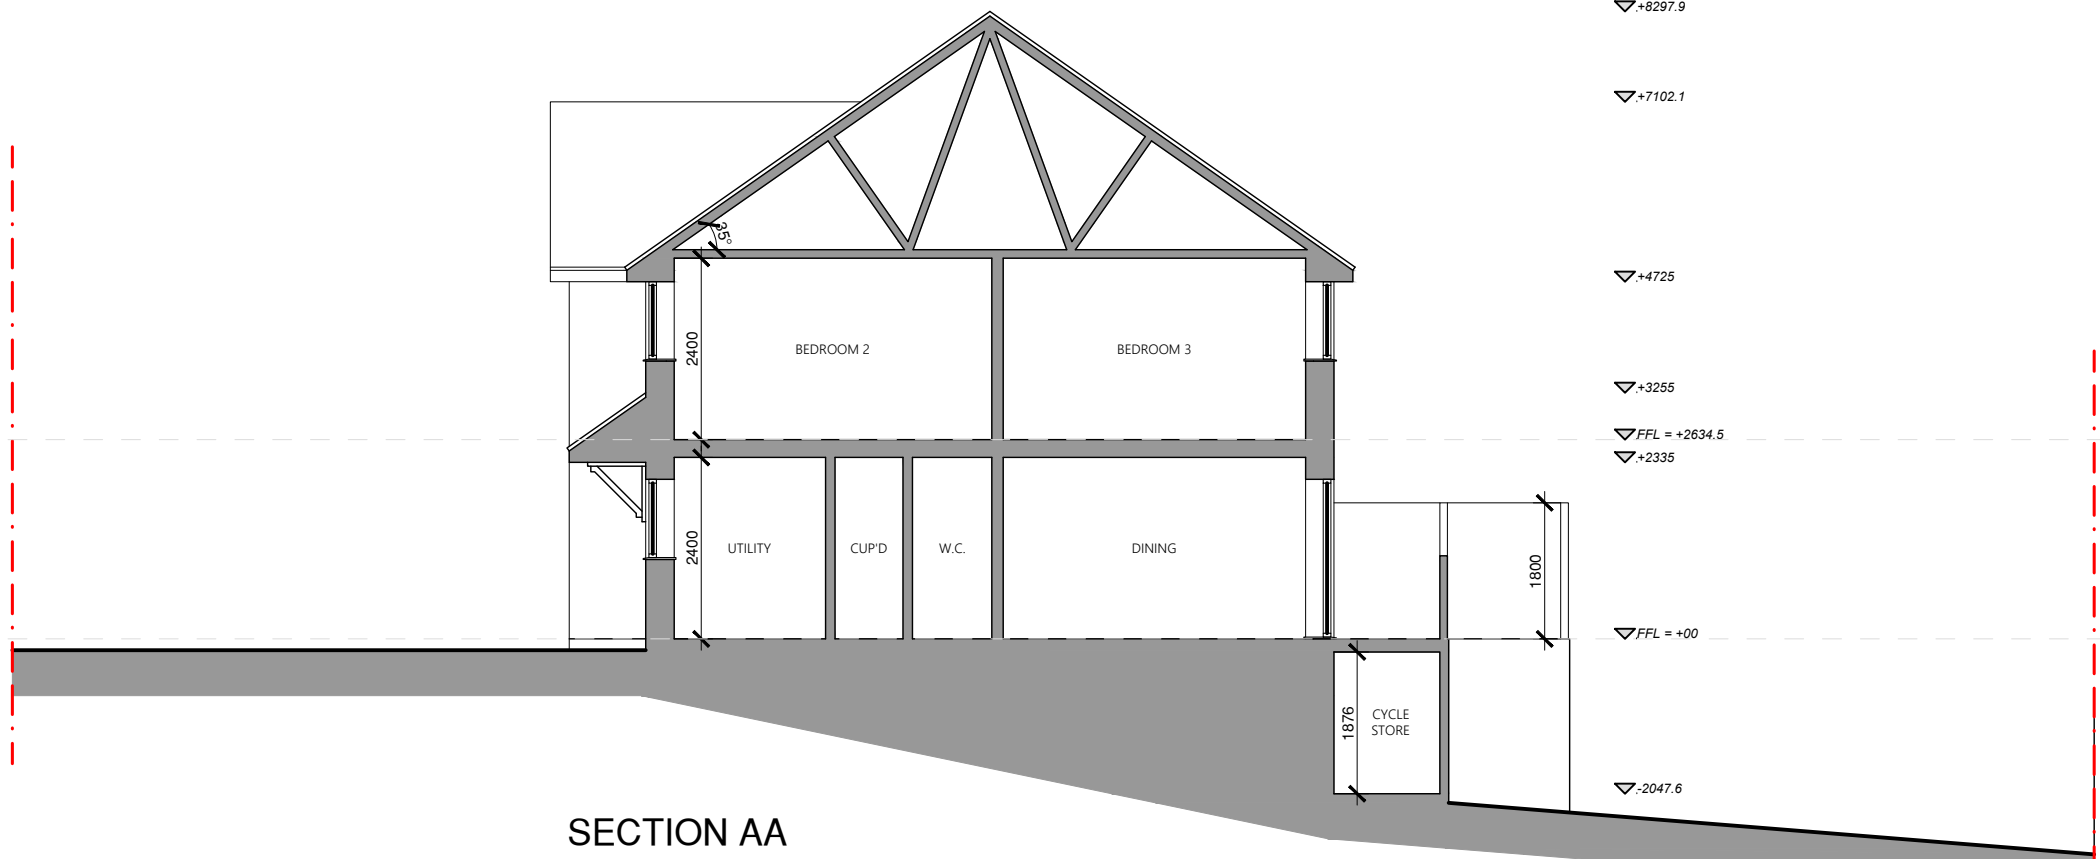

SECTION AA

**Notes:**  
Contractor to satisfy themselves that all dimensions, drainage and services positions and materials are determined and correct prior to construction. Existing sub structure to be check and verified as suitable prior to any works being undertaken.

|                                                                 |              |
|-----------------------------------------------------------------|--------------|
| Project                                                         |              |
| PROPOSED NEW BUILD                                              |              |
| Address                                                         |              |
| 5 ORCHARD ROAD, KIRKBY - IN -<br>ASHFIELD, NOTTINGHAM, NG17 8JX |              |
| Title                                                           |              |
| PROPOSED DRAWINGS                                               |              |
| Drawing Type                                                    |              |
| PLANNING                                                        |              |
| Drawing No.                                                     | Date         |
| 2006.292.001                                                    | OCTOBER 2025 |
|                                                                 | Scale        |
|                                                                 | 1:100 @ A1   |
|                                                                 | REV          |
|                                                                 | -            |

