



Notes:

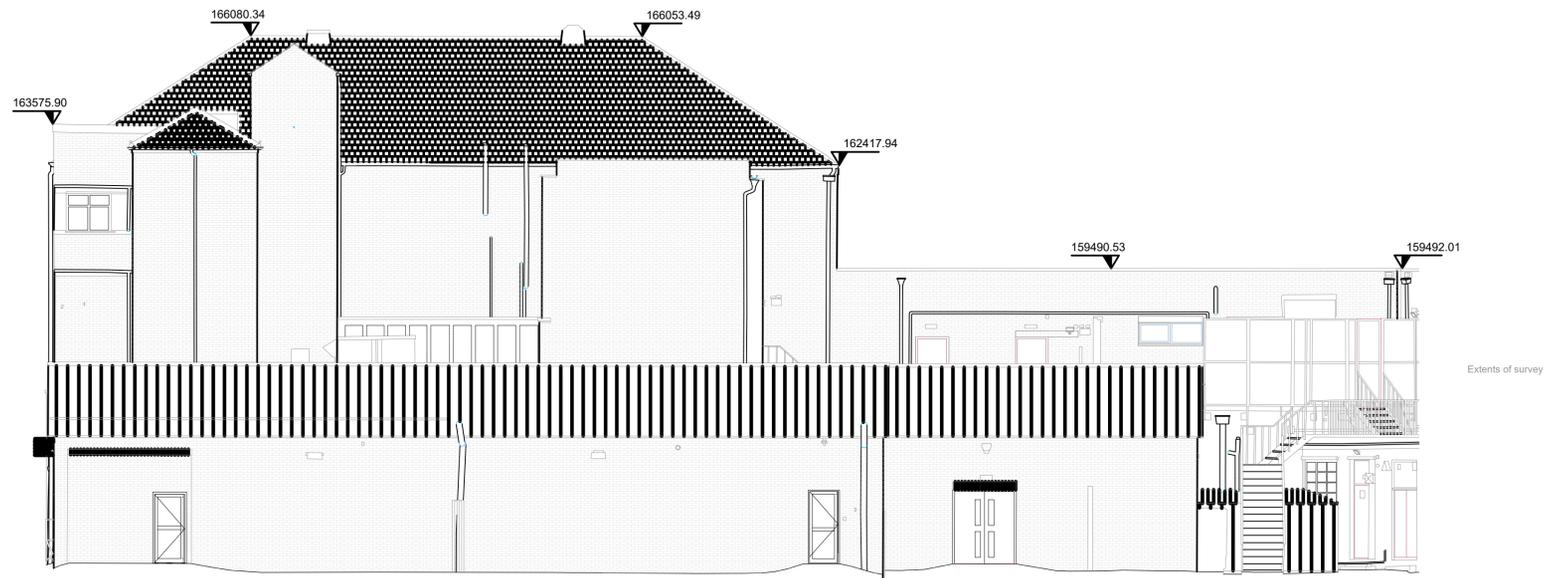

Elevation C

**EXISTING REAR ELEVATION (C)**  
SCALE @ 1:100

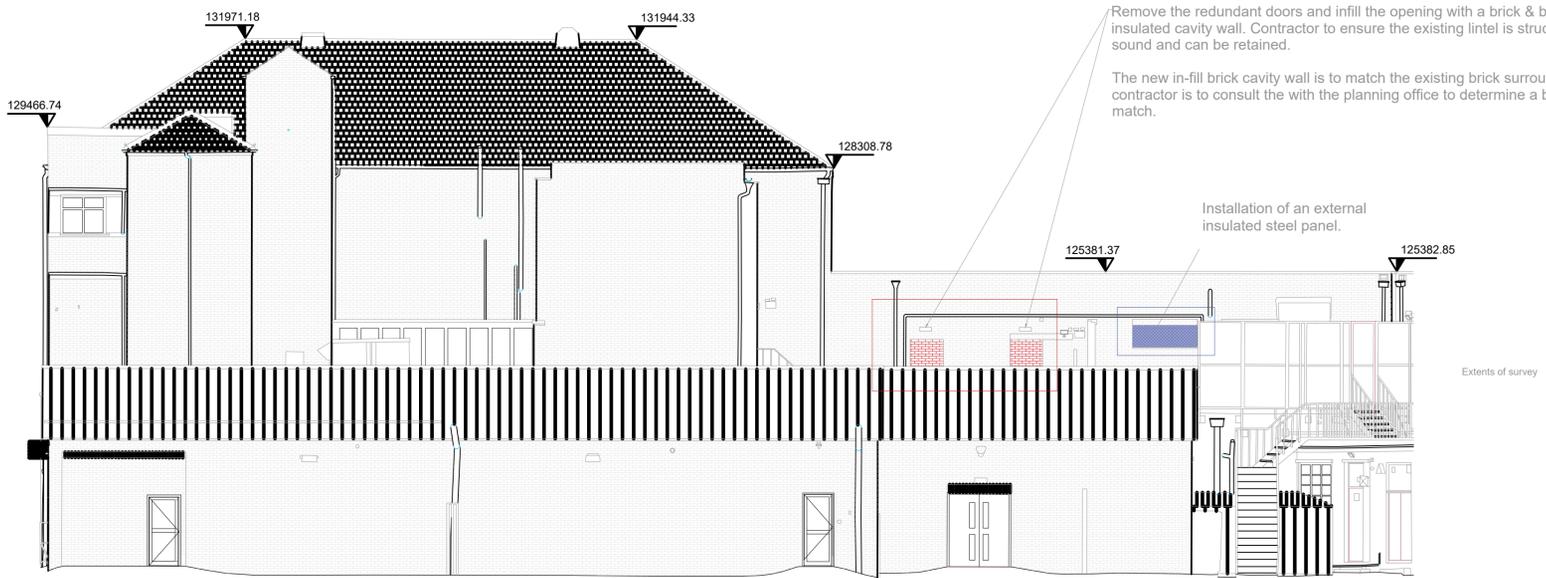

Elevation C

**PROPOSED REAR ELEVATION (C)**  
SCALE @ 1:100

Copyright: All rights reserved. This drawing must not be reproduced without permission from Drees & Sommer UK Ltd. Do not scale off this drawing. All dimensions are to be checked on site by contractor / sub contractor. Any discrepancies to be reported to Drees & Sommer UK Ltd.

**DREES & SOMMER**


Suite 601, West Village  
114 Wellington Road  
Leeds  
LS1 2BA  
Tel: 0113 457 0027

Office Locations  
Ashford, Birmingham, Leeds, Liverpool, London, Manchester & Oxford.  
www.dreeso.uk

--	--	--	--	--	--

Rev	Date	Revision notes	By	Check

Client Vision West Nottinghamshire College	Drawing Title Existing and Proposed Rear Elevations Window Refurbishment
Project Title VWNC WILKO Refurbishment	Drawn JHS Date 10/25
	Checked LO Date 10/25
DWG No. 24168-(30)003	Scale AS Revision A

 

A1