


4 Hankin Road, Underwood, NG16 5FU

Received by Ashfield District Council
06.11.2025

Copyright of this drawing belongs to Focus Consultants 2010 LLP and its subsidiary and associated companies and no part thereof may be reproduced or utilised in any way whatsoever without the prior written consent of Focus Consultants 2010 LLP.

Figured dimensions shall be taken in preference to scaled dimensions and any discrepancies or errors are to be referred to the Designer. Contractors, sub-contractors and suppliers must verify all dimensions on site before commencing work or making any fabrication drawings.

Floor Plan - Existing

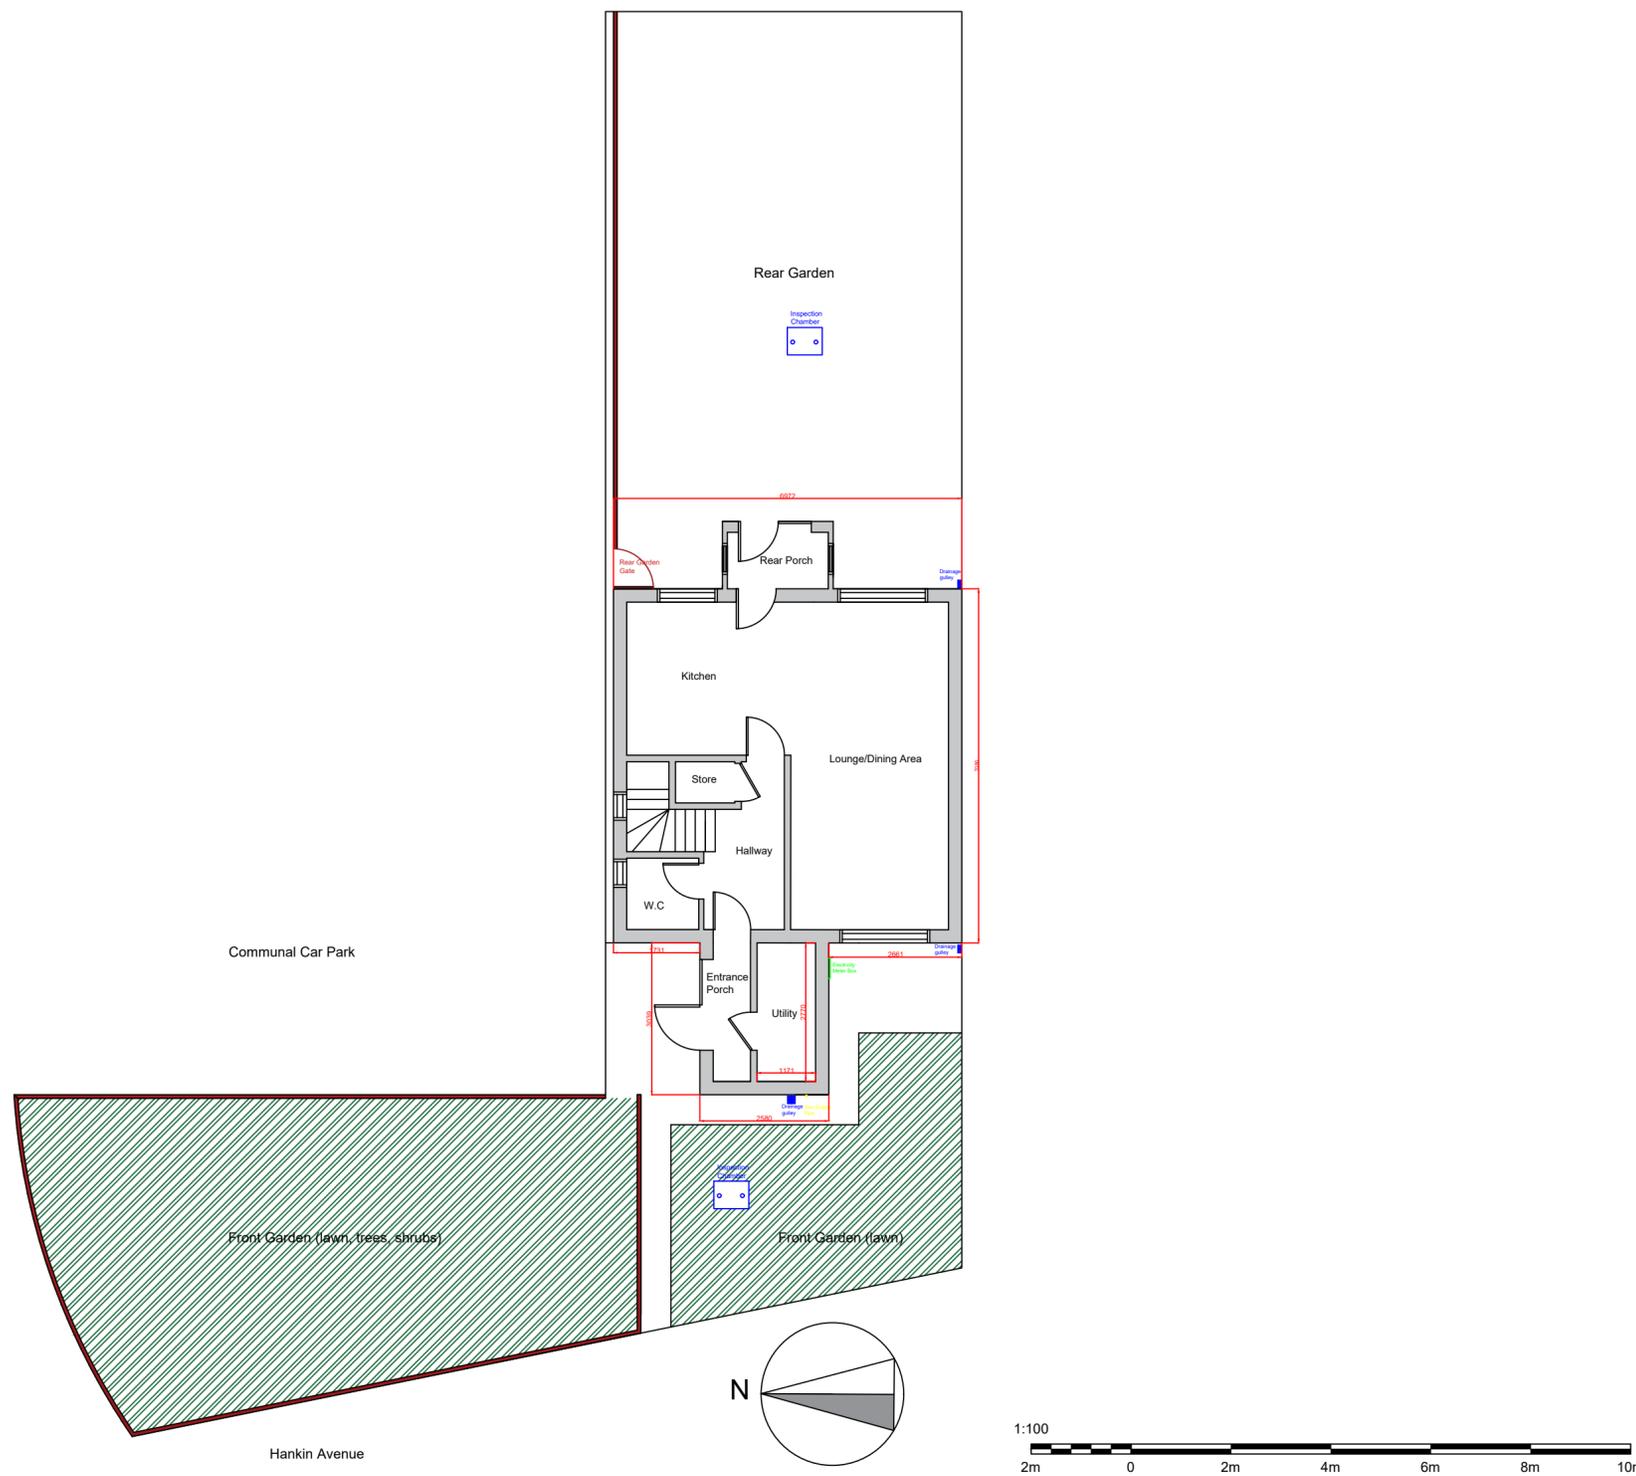

Drawing Issue Notes:

Rev Issue Date Revision Notes:

0



Focus Consultants 2010 LLP

Focus House, Millennium Way West,
Phoenix Business Park,
Nottingham NG8 6AS
Telephone 0115 976 5050
Facsimilie 0115 979 5151
Website www.focus-consultants.com
Email enquiries@focus-consultants.com

Project

4 Hankin Road, Underwood, NG16 5FU

Client

Kayleigh Bentley

Drawing Title

Floor Plan - Existing

Revision	A	Date	November 2025
		Scale	1/100 @ A2
Drawing No.	001	Drawn	AB
		Checked	

Preliminary	For Approval	
Planning Issue	Building Reg. Issue	
Tender Issue	Construction Issue	
As Built		

© copyright

Scale 1:100 @ A2