


Ground Floor Plan  
as EXISTING 1:100

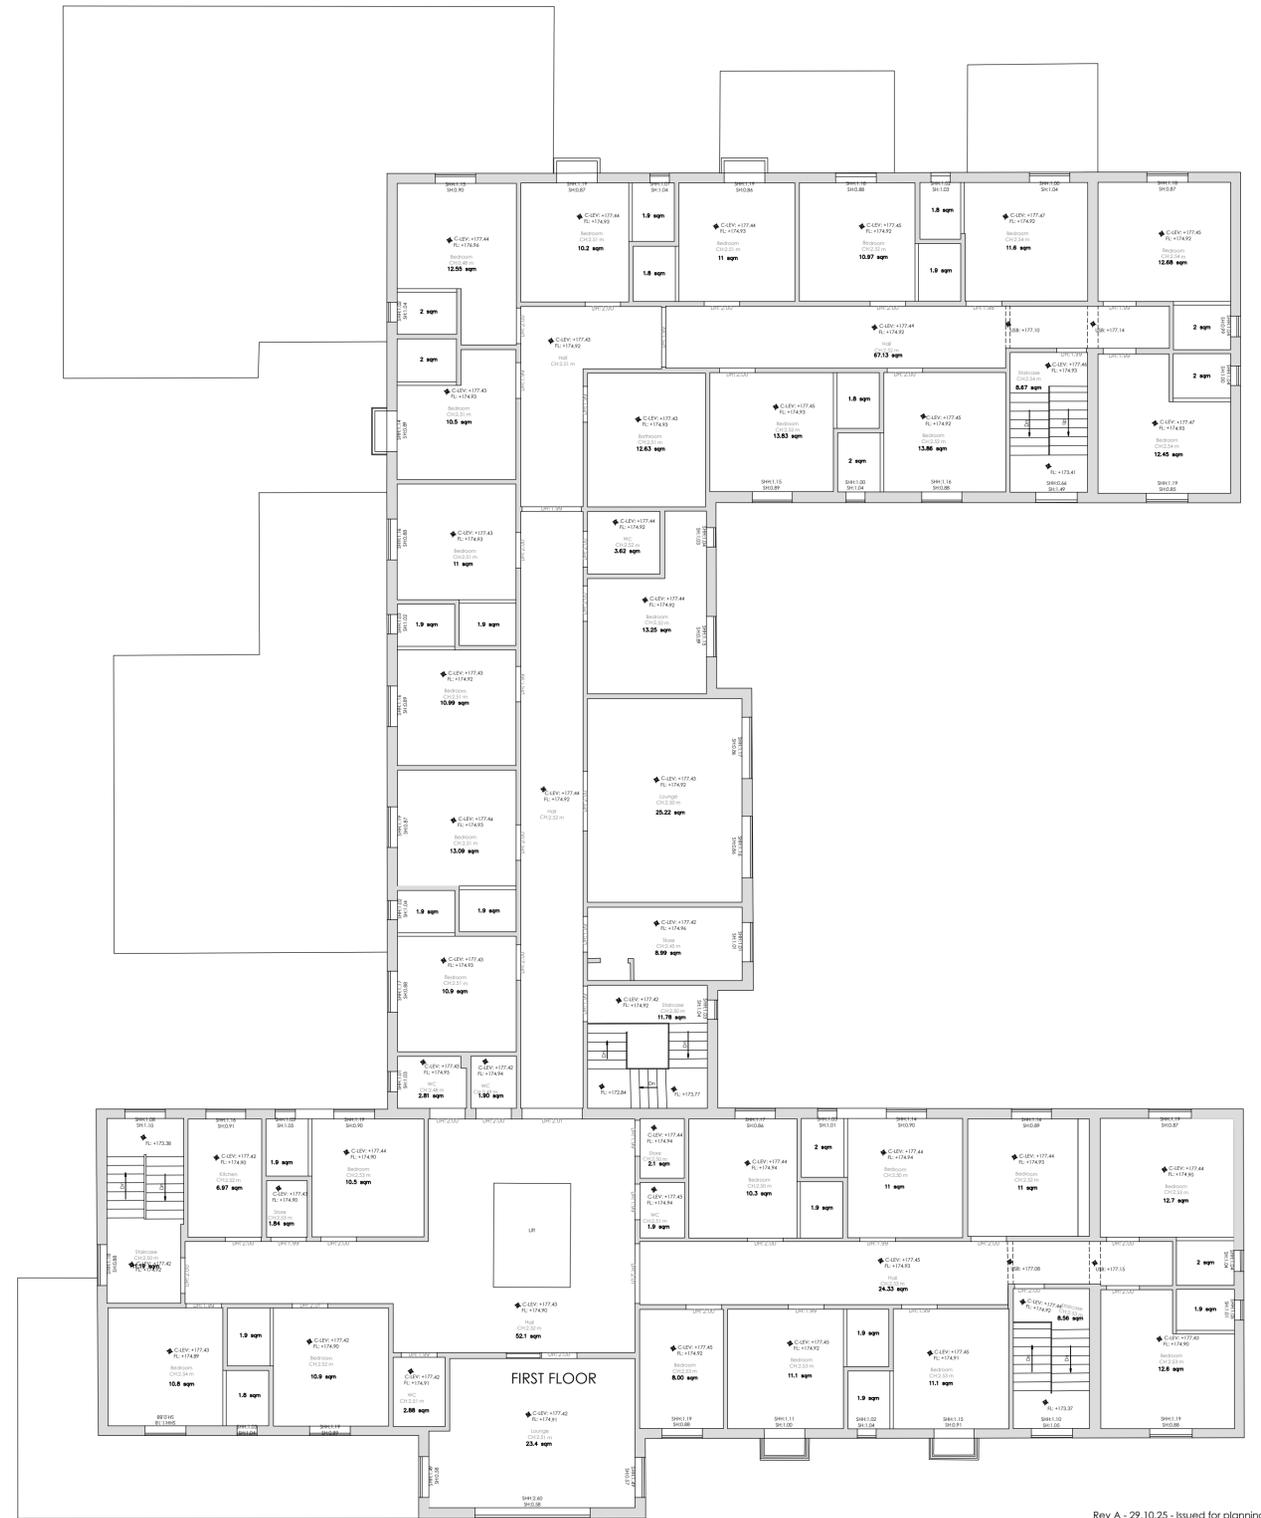

First Floor Plan  
as EXISTING 1:100

Rev A - 29.10.25 - Issued for planning

STATUS:	Feasibility
DWG NO: 1124-01	REVISION: A
CLIENT:	Singh
PROJECT:	The Shires The Oval Sutton in Ashfield NG17 2FR
TITLE:	Plans as Existing
DRAWN BY:	JPL
PAPER SIZE:	A1
SCALE:	1:100
DATE:	28.05.25
<b>PARKER LIDDLE ARCHITECTURE</b> TIBBSLEAF, ALFRETON, DERBYSHIRE Tel: 01773 292009 <a href="http://plarchitecture.co.uk">plarchitecture.co.uk</a> / <a href="mailto:mail@plarchitecture.co.uk">mail@plarchitecture.co.uk</a>	