

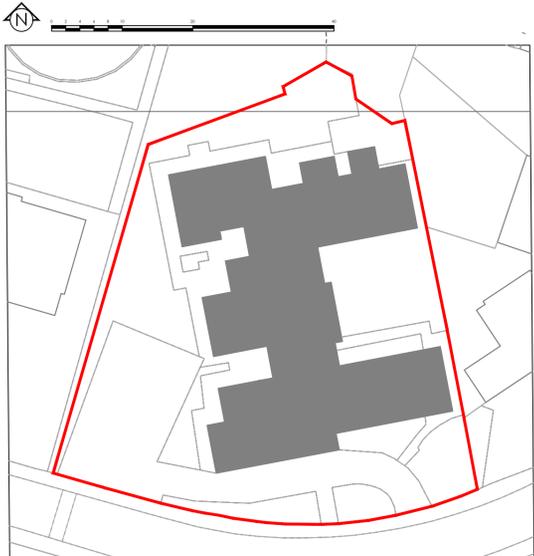



DO NOT SCALE - Use only written dimensions. All dimension must be verified prior to the works being put into hand and any discrepancies reported to the originator.
This drawing is copyright and shall not be reproduced or used for any other purpose without the written permission of Parker Liddle Architecture.
This drawing must be read in conjunction with all other related drawings and it is the contractor's responsibility to ensure full compliance with the Building Regulations.
Drawing to be used only as described in the drawing status below.

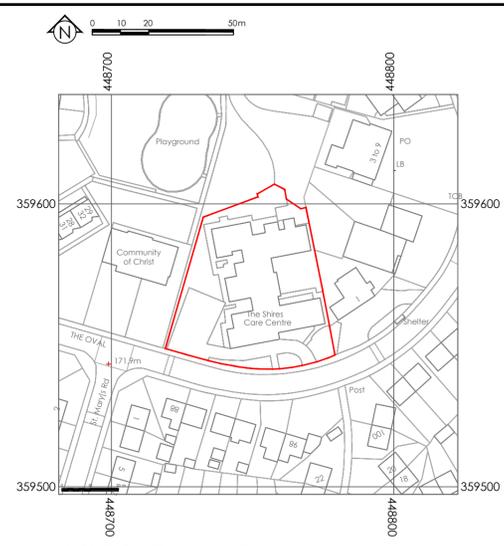


Block Plan
as EXISTING 1:500

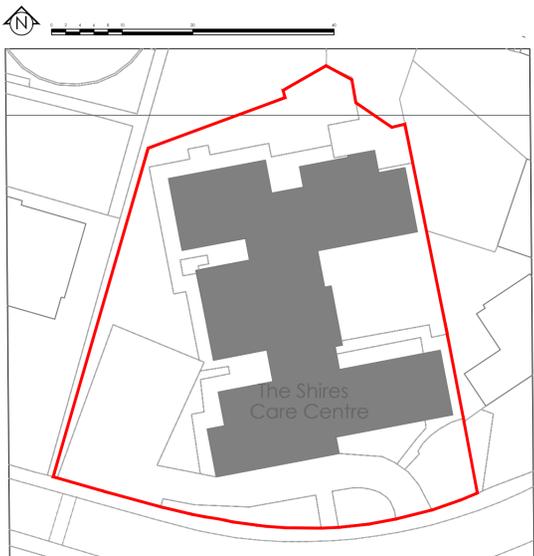

Block Plan
as Proposed 1:500

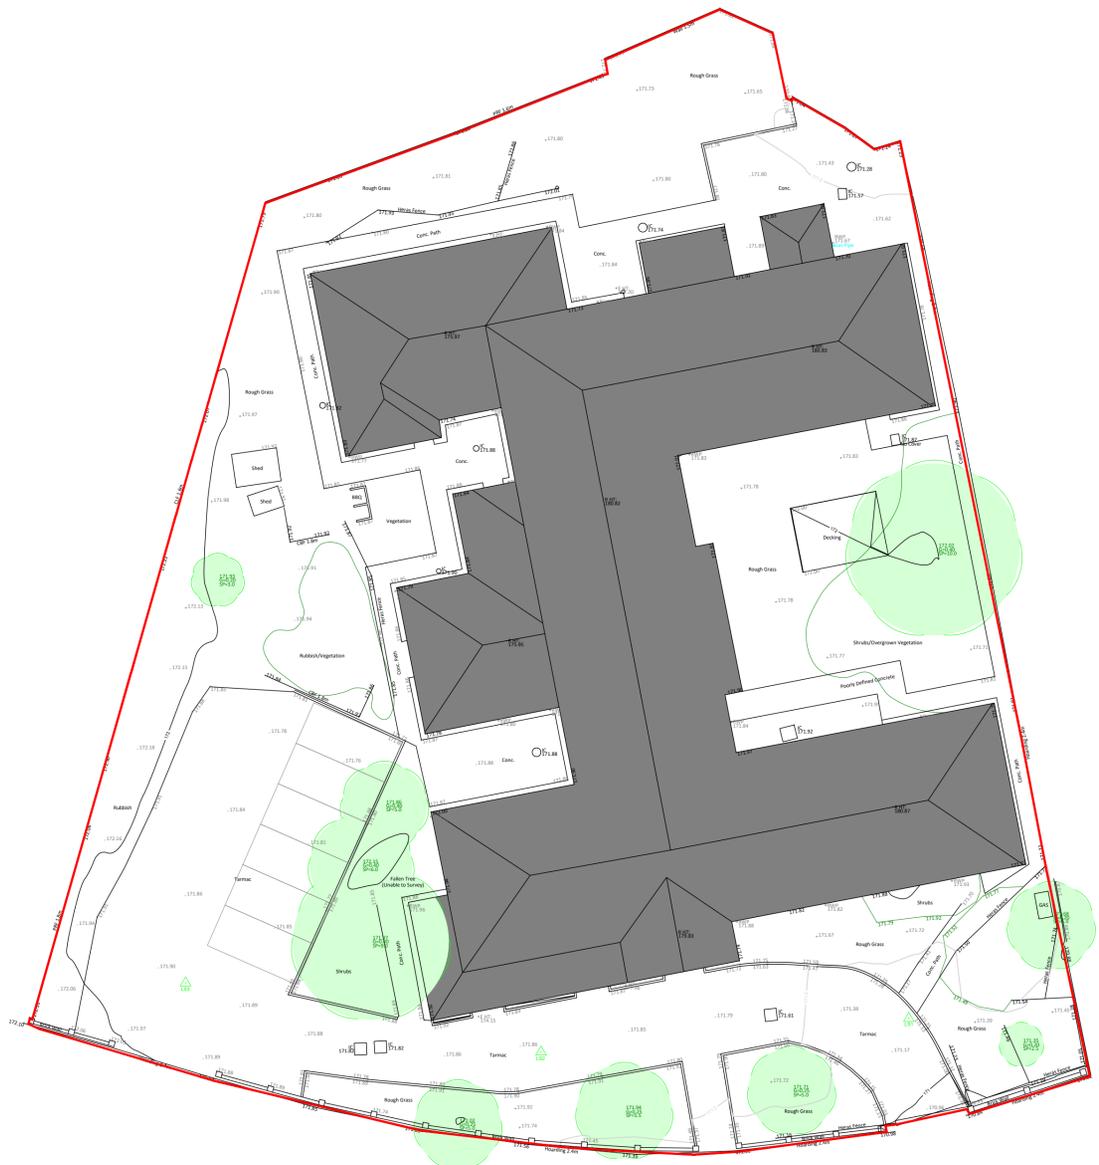

Site Plan
As EXISTING 1:200

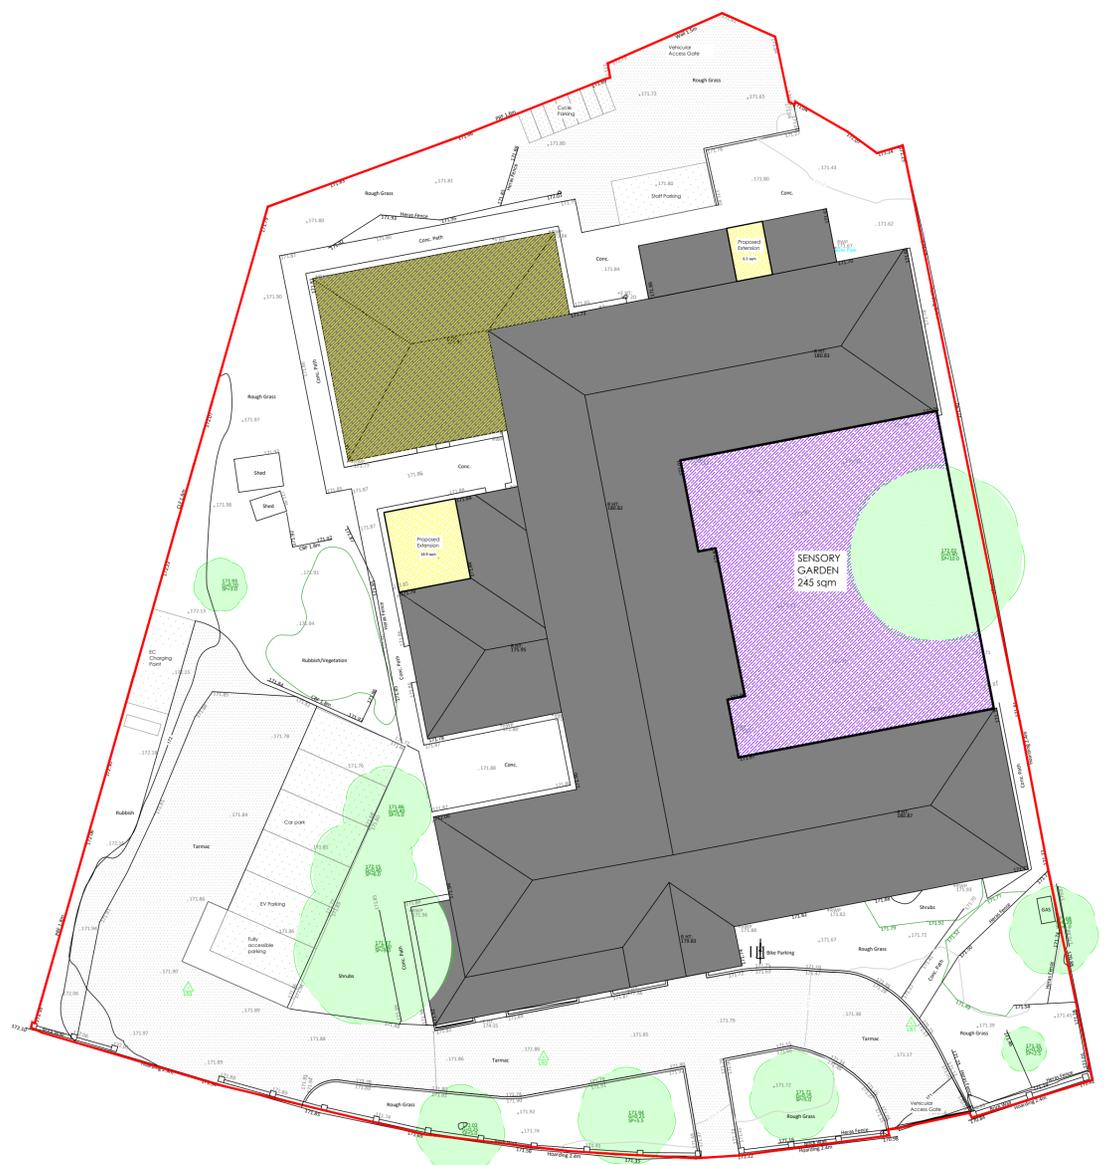

Site Plan
As Proposed 1:200

Rev C - 4.11.25 - JPL - Cycle parking and EV added
Rev B - 04.11.25 - AG - Issued for planning
Rev A - 24.10.25 - AG - Universal parking updated

STATUS: Planning	
DWG NO: 1124-03	REVISION: C
CLIENT: Singh	
PROJECT: The Shires The Oval Sutton in Ashfield NG17 2FR	
TITLE: Site Plan As EXISTING & As PROPOSED	
DRAWN BY: JPL	PAPER SIZE: A1
SCALE: 1:200	DATE: 08.08.25
PARKER LIDDLE ARCHITECTURE TIBBSHILL, ALFRETON, DERBYSHIRE Tel: 01773 292029 plarchitecture.co.uk / mail@plarchitecture.co.uk	