


NOTES
 All dimensions must be checked on site and not scaled from this drawing. Any discrepancies shall be noted to the Contract Administrator immediately
 © COPYRIGHT
 This drawing is copyright and may not be altered, reproduced or used other than for the contract works for which it is issued without the express permission of Gaskell Construction Consultants LTD.



Front Elevation - (A) Scale 1:50



Side Elevation - (B) Scale 1:50

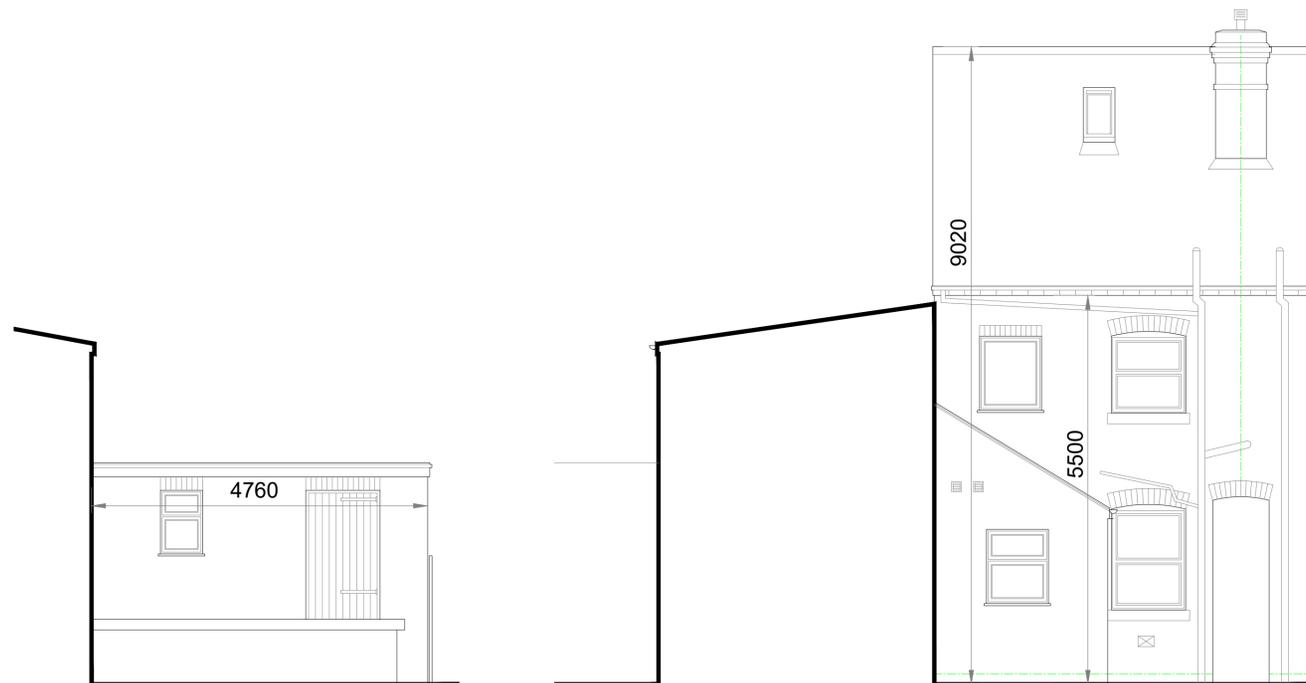

Rear Store Front Elevation - (C) Scale 1:50

Rear Elevation - (D) Scale 1:50



Rear Side Elevation - (E) Scale 1:50



A. Slight change to drawing titles 11.11.25
 Amendment Date

Project Title
 Proposed Conversion of
 40 - 42 Ogle Street,
 Hucknall, Nottingham..

Client
 K.B.L.

Drawing Title
 Elevations,
 As Existing

Drawing Nr.	GBS/2586/003						
For Construction Comm'n/Approval	<input type="checkbox"/>	As Built Preliminary	<input checked="" type="checkbox"/>	Planning Building Reg's	<input type="checkbox"/>	Tender Contract	<input type="checkbox"/>
Date	June 25	Drawn	TST	Revision	A		
Scale	1:50 @ A1	Checked	SM				



Gaskell
 CONSTRUCTION CONSULTANTS
 CHARTERED BUILDING SURVEYORS
 Architectural Consultants
 Chartered Quantity Surveyors
 Project Managers
 Construction Cost Consultants
 Victoria House, 104 Mansfield Road, Nottingham. Tel: 0115 948 4744 Fax: 0115 959 9630
 email: surveyor@gaskell.uk.com