

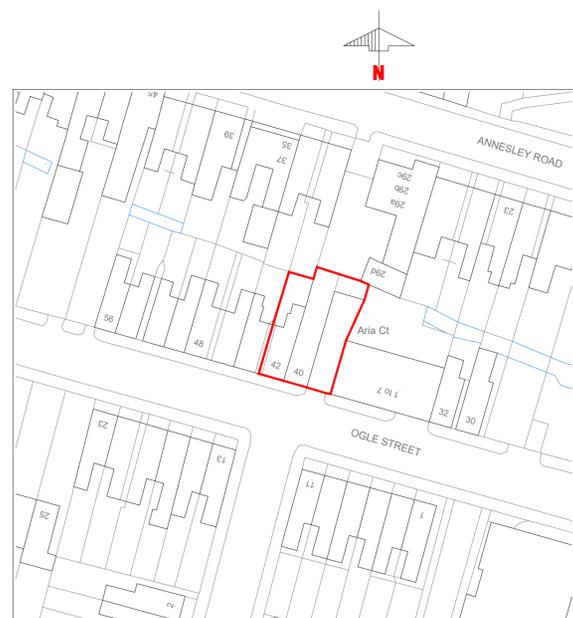


NOTES
 All dimensions must be checked on site and not scaled from this drawing. Any discrepancies shall be noted to the Contract Administrator immediately
 © COPYRIGHT
 This drawing is copyright and may not be altered, reproduced or used other than for the contract works for which it is issued without the express permission of Gaskell Construction Consultants LTD.

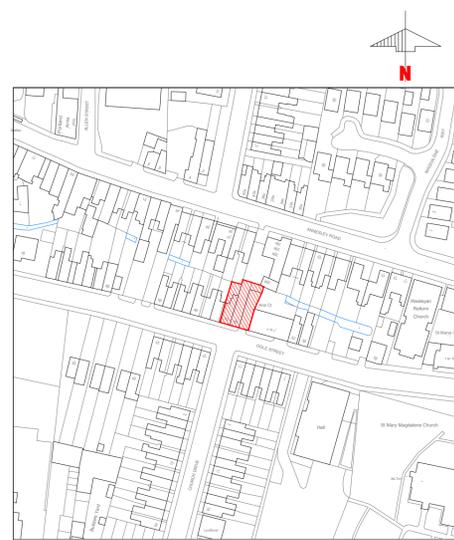

Crown Copyright and database rights 2025 OS Licence no. AC0000805567
Site Plan Scale 1:500

 

Location Plan Scale 1:1250



A. Slight change to drawing titles 11.11.25
Amendment *Date*

Project Title
 Proposed Conversion of
 40 - 42 Ogle Street,
 Hucknall, Nottingham..

Client
 K.B.L.

Drawing Title
 Site Location Plan

<i>Drawing Nr.</i> GBS/2586/001	
For Construction Comm't/Approval	<input type="checkbox"/>
As Built Preliminary	<input type="checkbox"/>
Planning Building Reg's	<input checked="" type="checkbox"/>
Tender Contract	<input type="checkbox"/>
<i>Date</i> Jun 25	<i>Drawn</i> TST
<i>Scale</i> As Shown @ A1	<i>Checked</i> SM
<i>Revision</i> A	

Gaskell
 CONSTRUCTION CONSULTANTS
 CHARTERED BUILDING SURVEYORS
 Architectural Consultants
 Chartered Quantity Surveyors
 Project Managers
 Construction Cost Consultants
 Victoria House, 104 Mansfield Road, Nottingham. Tel: 0115 948 4744 Fax: 0115 959 9630
 email: surveyor@gaskell.co.uk