
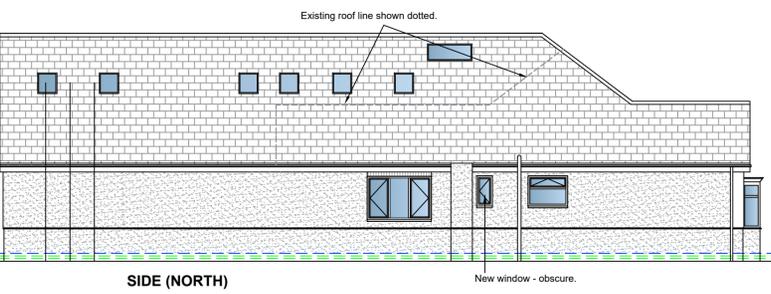
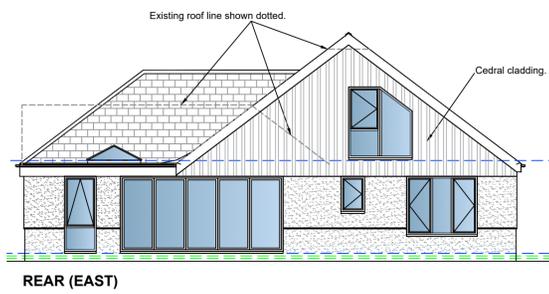
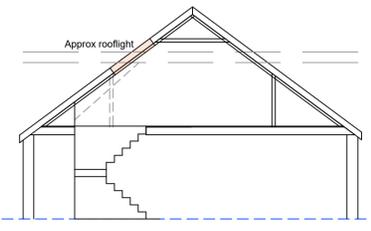
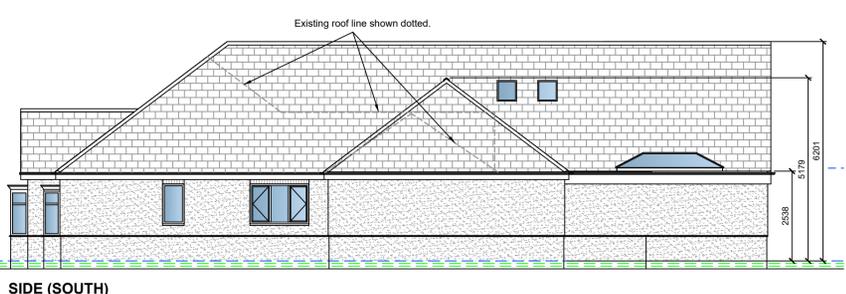
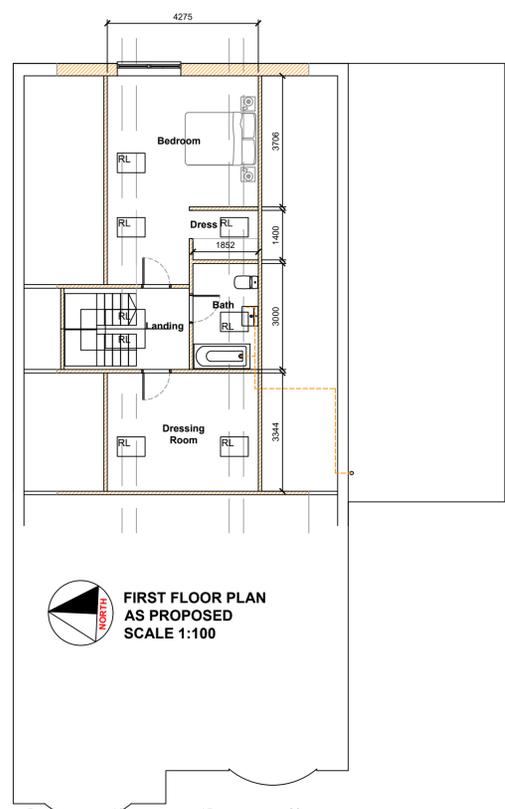
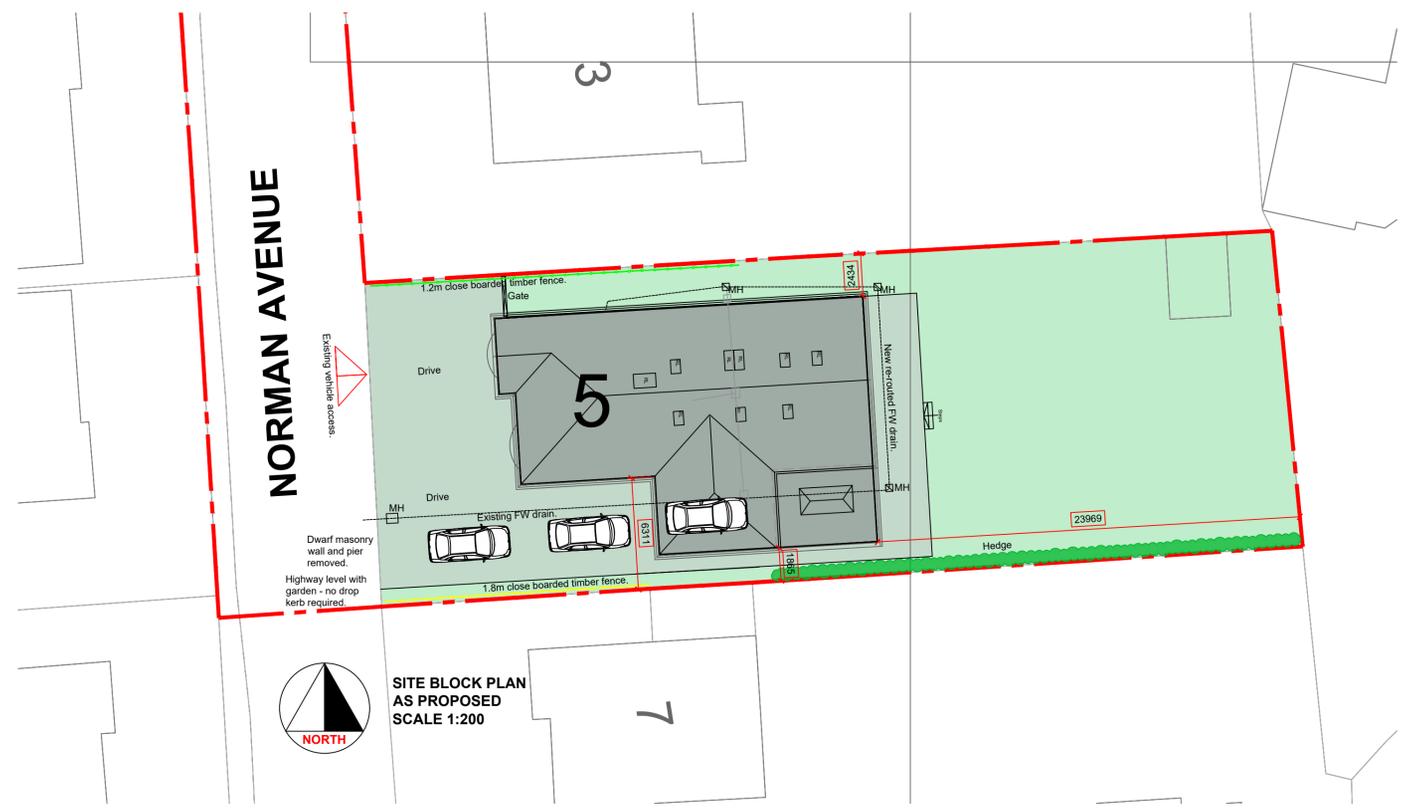
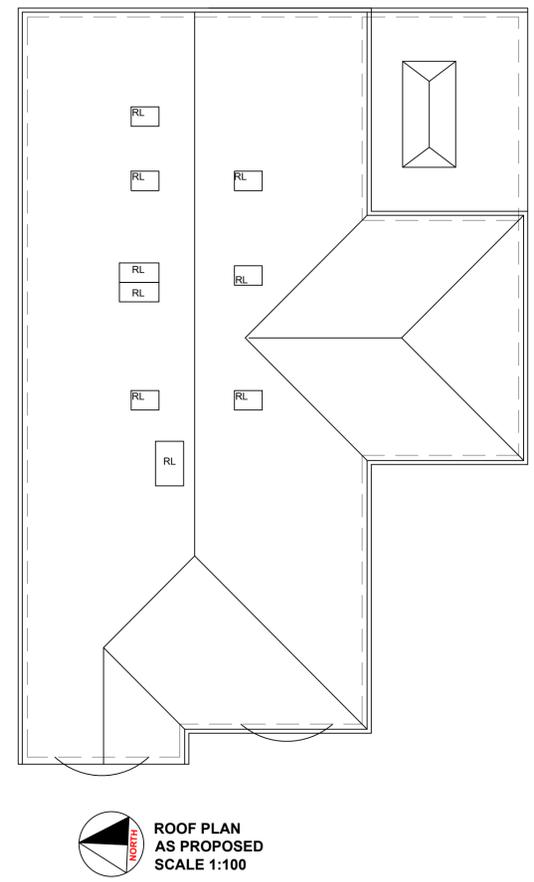


18/11/2025  
Ashfield District Council

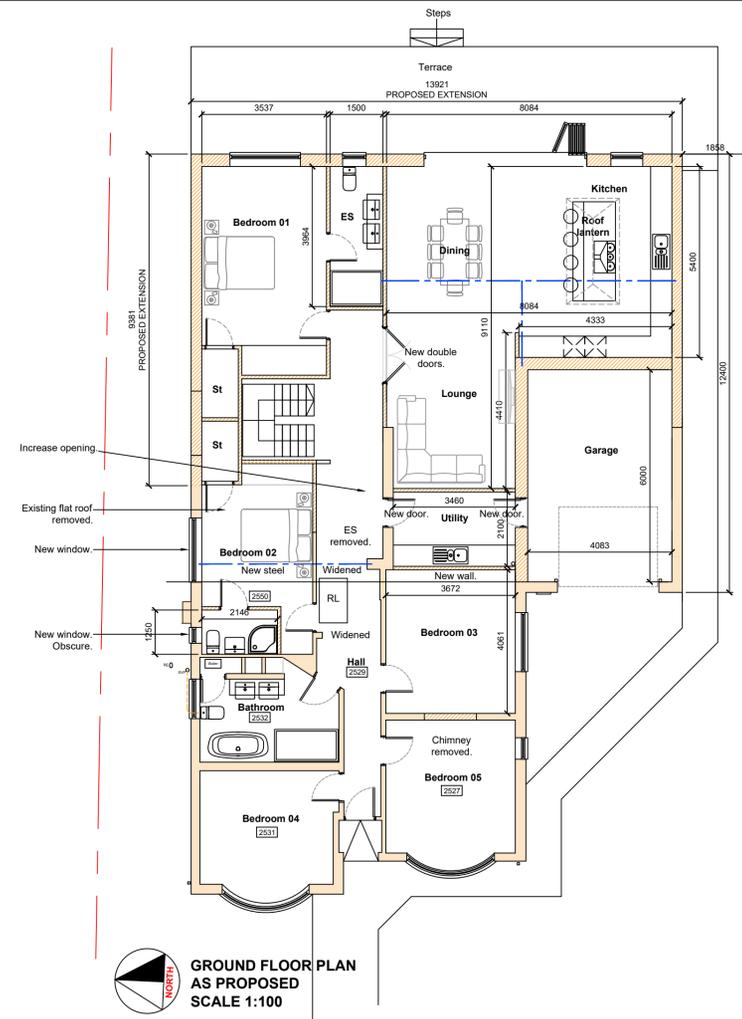

PL3	11.11.25	Amendments to rooflights and first floor windows	RCW
PL2	06.11.25	PLANNING APPLICATION ISSUE	RCW
rev:	date:	description:	by:

**VERTICALEEDGE**  
DESIGN

CLIENT  
Mr & Mrs Brown  
ADDRESS  
5 Norman Avenue  
Sutton In Ashfield  
Nottinghamshire  
NG17 5FZ

DRAWING  
Layout, Elevations & Site Plan  
As Proposed

STATUS  
**PLANNING APPLICATION ISSUE - RESUBMISSION**

DATE February 2025 SCALE as shown at A1

JOB No VED744 DRAWING No 04 REVISION PL3

VERTICAL EDGE DESIGN  
m: 07853 270155  
e: info@vertical edgedesign.co.uk  
www.vertical edgedesign.co.uk

- Finishing materials -
- Render - Through coloured - cream
  - Roof - Marley Modern concrete interlocking roof tile  
Slate grey
  - Windows / doors - UPVC Grey
  - Rain water goods and fascias / soffits - UPVC Grey.

