


Received by Ashfield District Council

18.11.2025

NOTES

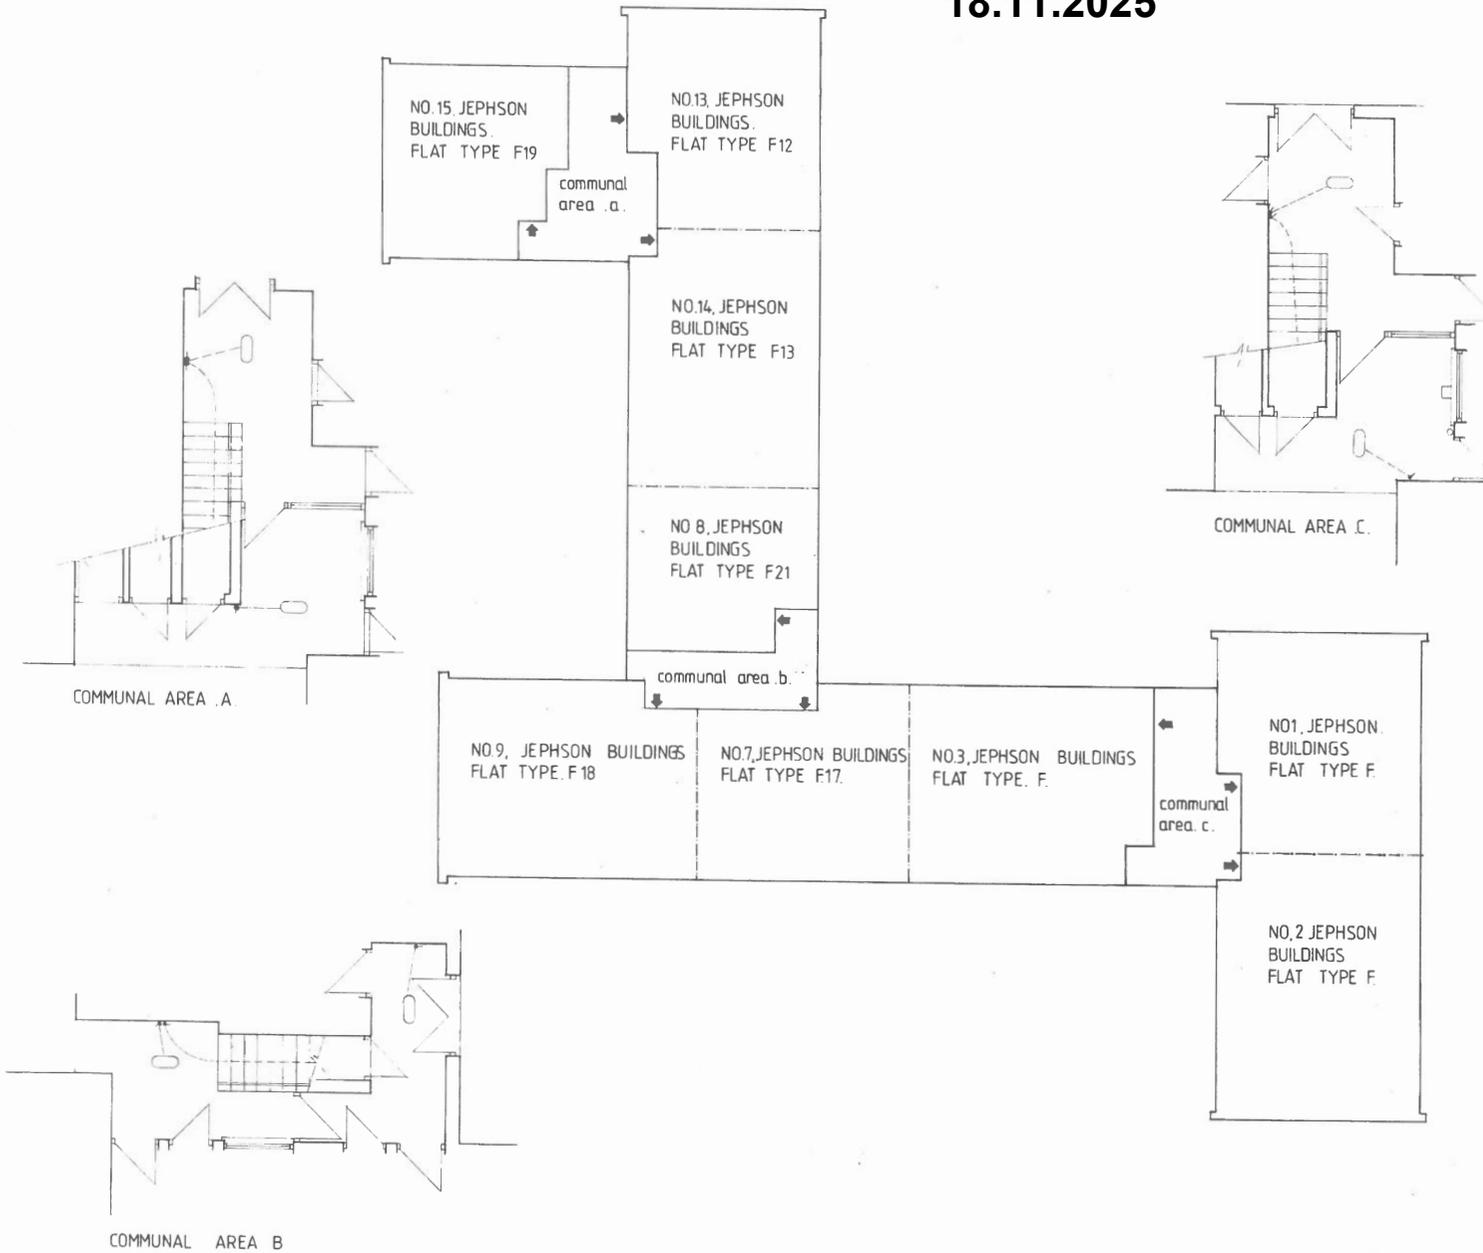

REVISIONS

NO. DATE

ASHFIELD DISTRICT COUNCIL

CHIEF HOUSING SERVICES OFFICER K.COLES B.A Arch B Arch R.I.P.A.

GROUND FLOOR PLAN,
JEPHSON BUILDINGS.

SCALE 1:100
DRAWN 95
DATE July 87

19/281