



REAR ELEVATION D-D SCALE 1:200


JUNIPER GREEN
BOX PROFILE
SHEETING TO BACK

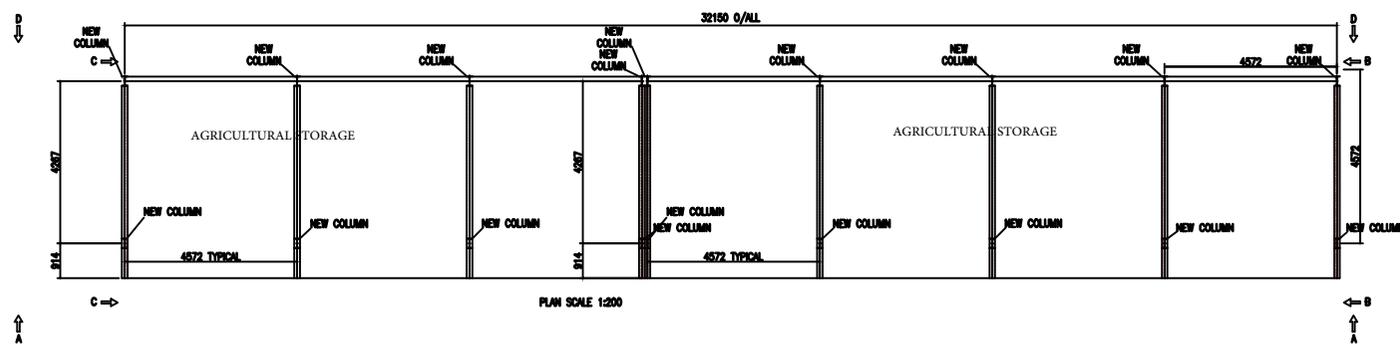


PLAN SCALE 1:200

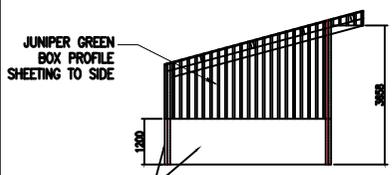

SIDE ELEVATION C-C SCALE 1:200

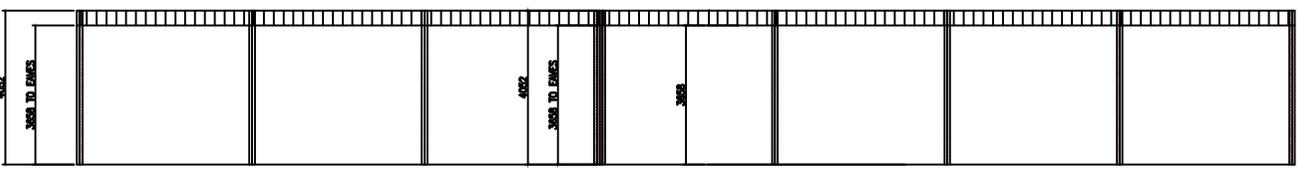

FRONT ELEVATION A-A SCALE 1:200

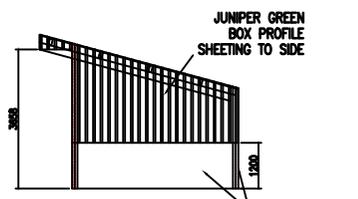

SIDE ELEVATION B-B SCALE 1:200

GRID REFERENCE
SK 47700 50524
EASTING 447701
NORTHING 350524
BUILDING TO COMPLY TO BS5502

Index	Date	Description	Author
 R&C Planning Services Tel: 07967847648 Email: r.cain1971@hotmail.com		CONTRACT FELLEY RANCH	
		DESCRIPTION BARN PLAN	
DRAWN BY R.CAIN	DATE 20-05-2023	SCALE 1:200 @ A4	JOB No. 18-052023
		DRG No. [AJ] - 03	Rev. <input type="checkbox"/>