

Copyright of this drawing belongs to Focus Consultants 2010 LLP and its subsidiary and associated companies and no part thereof may be reproduced or utilised in any way whatsoever without the prior written consent of Focus Consultants 2010 LLP.

Figured dimensions shall be taken in preference to scaled dimensions and any discrepancies or errors are to be referred to the Designer. Contractors, sub-contractors and suppliers must verify all dimensions on site before commencing work or making any fabrication drawings.

**Drawing Issue Notes:**

**Rev Issue Date Revision Notes:**

0

**Focus Consultants 2010 LLP**

Focus House, Millennium Way West,  
Phoenix Business Park,  
Nottingham NG8 6AS  
Telephone 0115 976 5050  
Facsimile 0115 979 5151  
Website www.focus-consultants.com  
Email enquiries@focus-consultants.com

**Project**

4 Hankin Avenue, Underwood, NG16 5FU

**Client**

Kayleigh Bentley


**Drawing Title**

Rear Elevation - Proposed Fencing

<b>Revision</b>	<b>A</b>	<b>Date</b>	November 2025
		<b>Scale</b>	1/100 @ A3
<b>Drawing No.</b>	008	<b>Drawn</b>	AB
		<b>Checked</b>	

Preliminary		For Approval	
Planning Issue		Building Reg. Issue	
Tender Issue		Construction Issue	
As Built			

**Rear Elevation - Proposed Fencing**

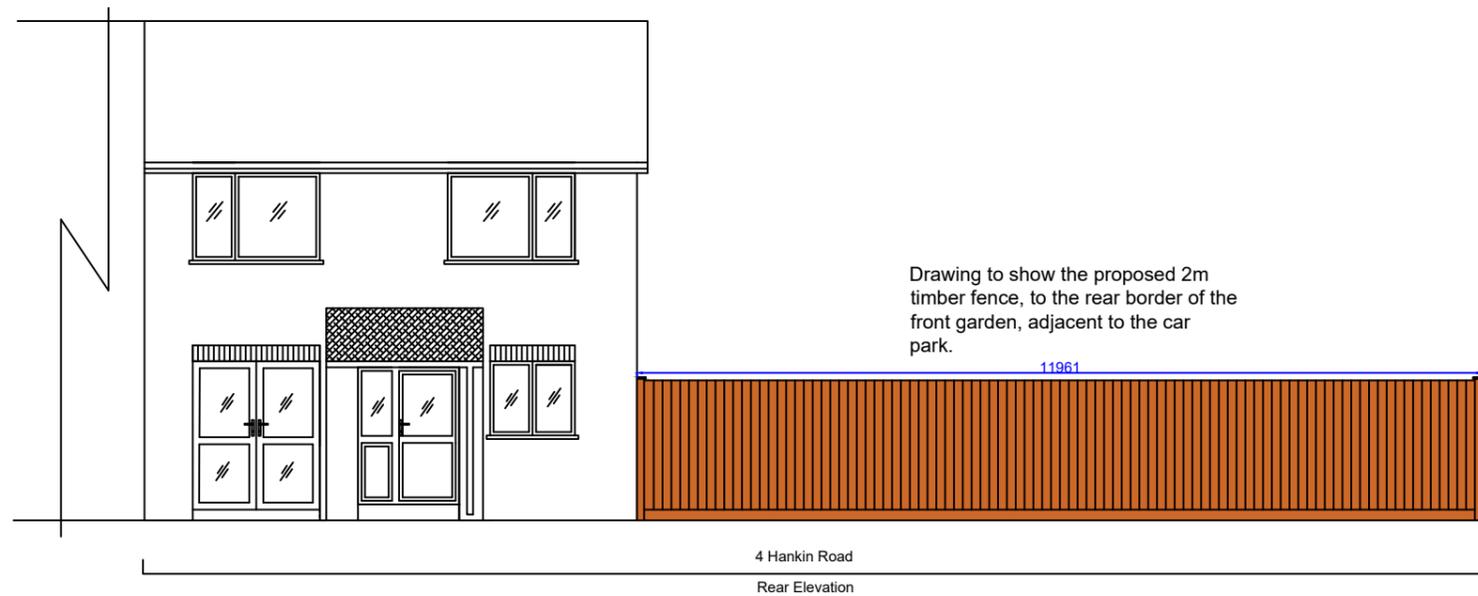

**Scale: 1/100 @ A3**