

Received by Ashfield District Council

25.11.2025




01856 898 022
www.UKPlanningMaps.com



Produced on 19 November 2025 from the Ordnance Survey National Geographic Database and incorporating surveyed revision available at this date.
This map shows the area bounded by 447483 350686, 447583 350686, 447583 350786, 447483 350786, 447483 350686
Crown copyright and database rights 2025 OS 100054135. Supplied by copla ltd trading as UKPlanningMaps.com a licensed Ordnance Survey partner (OS 100054135).
Data licence expires 19 November 2026. Unique plan reference: v11/11342635/1799643




Location Plan - scale 1:1250

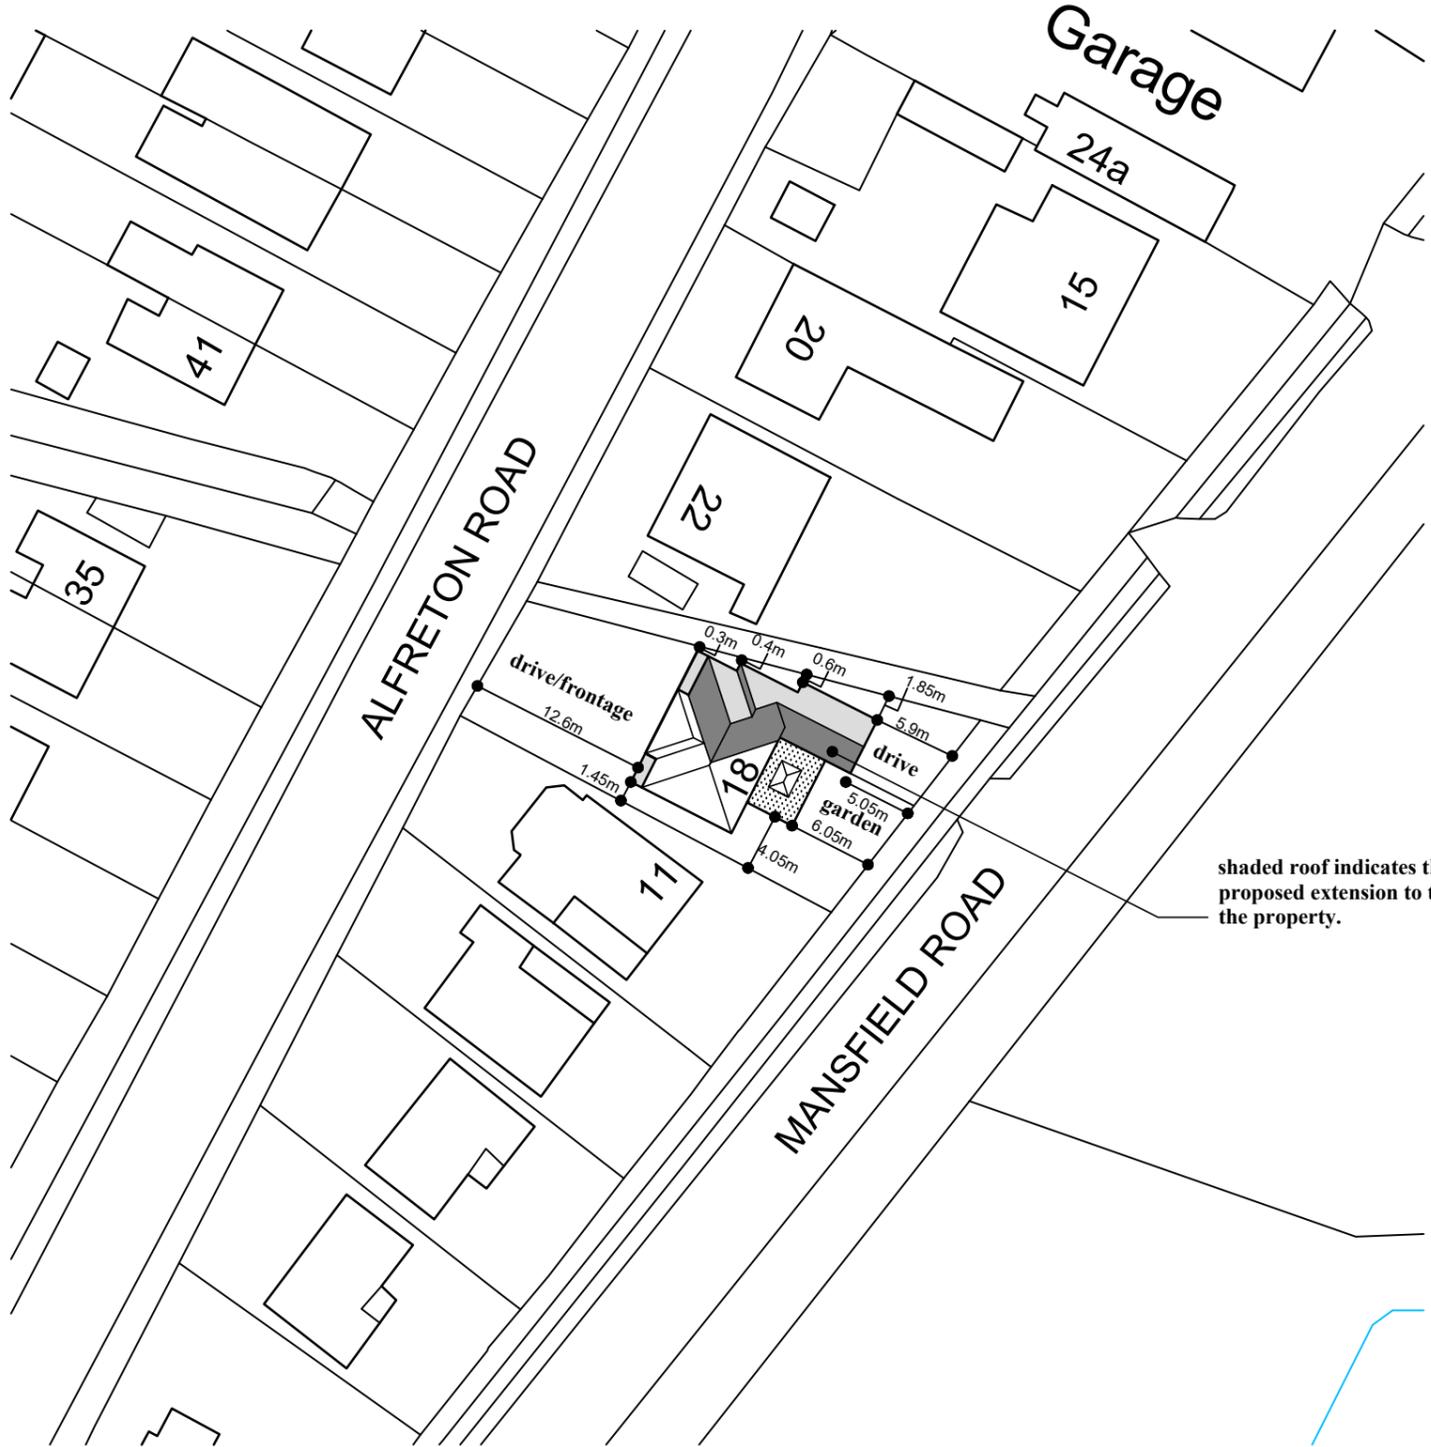

shaded roof indicates the proposed extension to the property.

Proposed Site Plan - scale 1:500

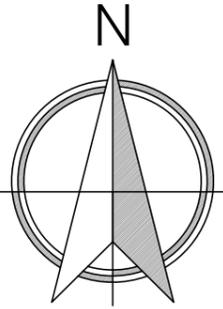

		www.derbyarchitecturalservices.co.uk Email: tristan@derbyarchitecturalservices.co.uk Contact Number: 07810 565608	
Client	Mr & Mrs Stevens		Scale 1:500 & 1:1250 @ A3
Job Add.	18 Alfreton Road, Underwood, Nottingham. NG16 5GB		Date Nov 2025
Dwg Title	Proposed Site Plan & Location Plan		Rev -
		Dwg No:	2025-11-82-03