



Received by Ashfield District Council
28.11.2025


CONTENT OF THIS DRAWING BELONGS TO LINDUM GROUP LIMITED AND ITS SUBSIDIARY AND ASSOCIATED COMPANIES AND NO PART THEREOF MAY BE REPRODUCED OR UTILISED IN ANY WAY WHATSOEVER WITHOUT THE PRIOR WRITTEN CONSENT OF LINDUM. NO DIMENSIONS ARE TO BE SCALED FROM THIS DRAWING. USE FIGURES DIMENSIONS ONLY.
ORDNANCE SURVEY LICENCE NUMBER 100035207

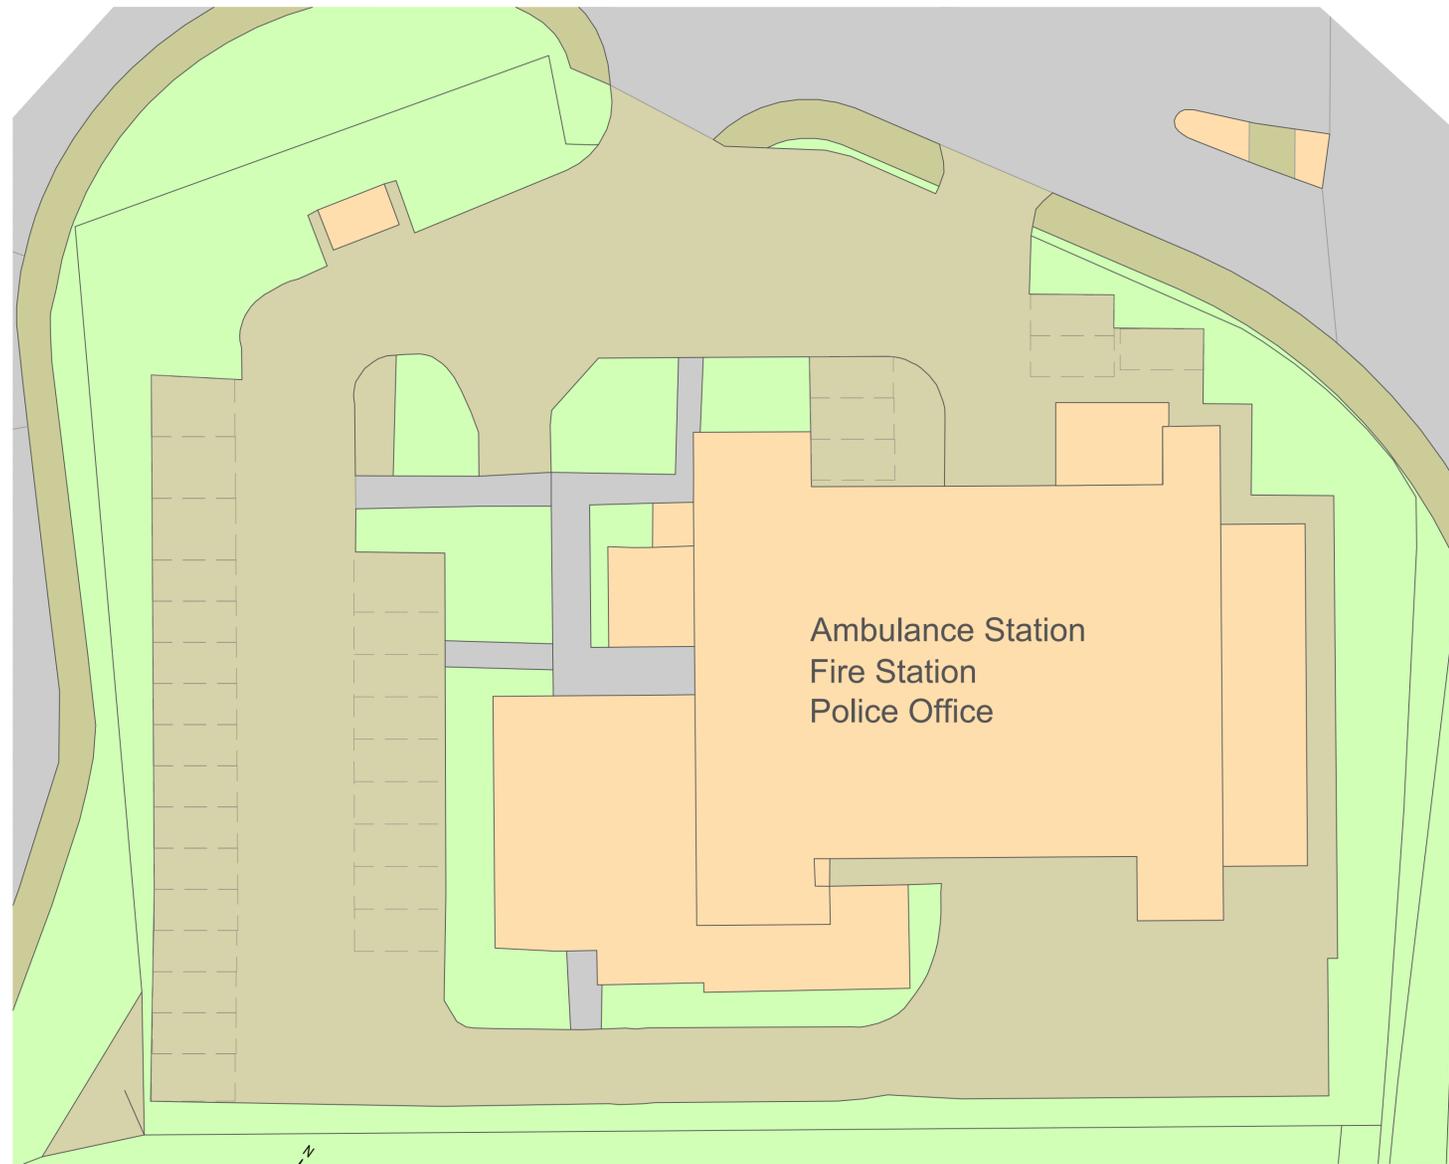

Proposed Site Plan
1:200

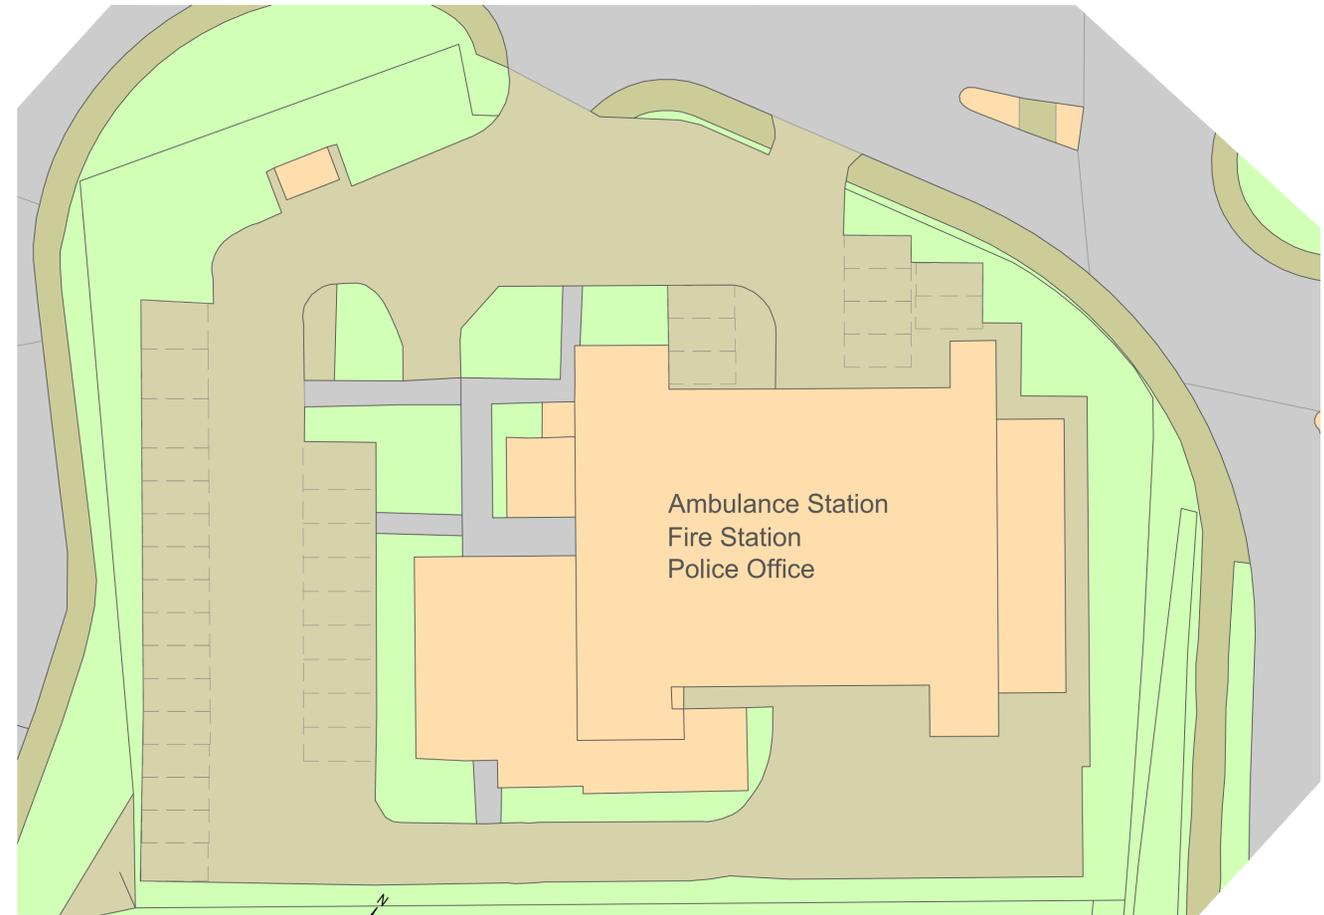

Existing Site Plan
1:250

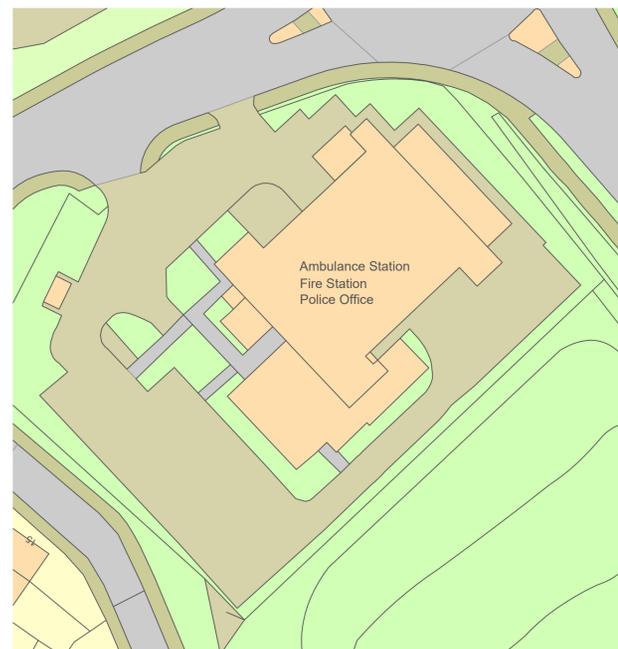

Block Plan
1:500



Mapping contents © Crown copyright and database rights 2025 Ordnance Survey 100035207

Location Plan
1:1250

Revision	Date	Details	Revised By
----------	------	---------	------------

LINDUM BMS

A DIVISION OF LINDUM GROUP LTD.
LINDUM BUSINESS PARK, STATION ROAD,
NORTH HYKEHAM, LINCOLN, LN6 3QX
tel: 01522 500300
e-mail: bms@lindumgroup.co.uk
web: www.lindumgroup.com

CLIENT
Nottinghamshire Fire And Rescue

PROJECT
Hucknall Fire Station - Proposed Extension

DRAWING
Location Plan and Site Plans

DATE
Nov 2025 SCALE
As Shown

DRAWN
IJH CHECKED
- SIZE
A1

DRAWING NUMBER
31468 753 104 REVISION
-

