




Front Elevation

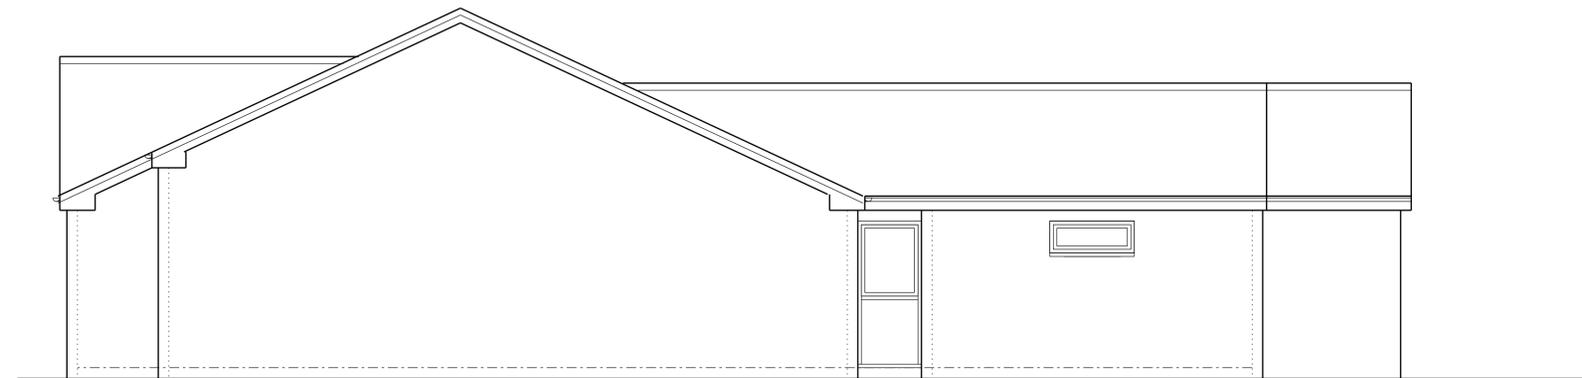

Side Elevation

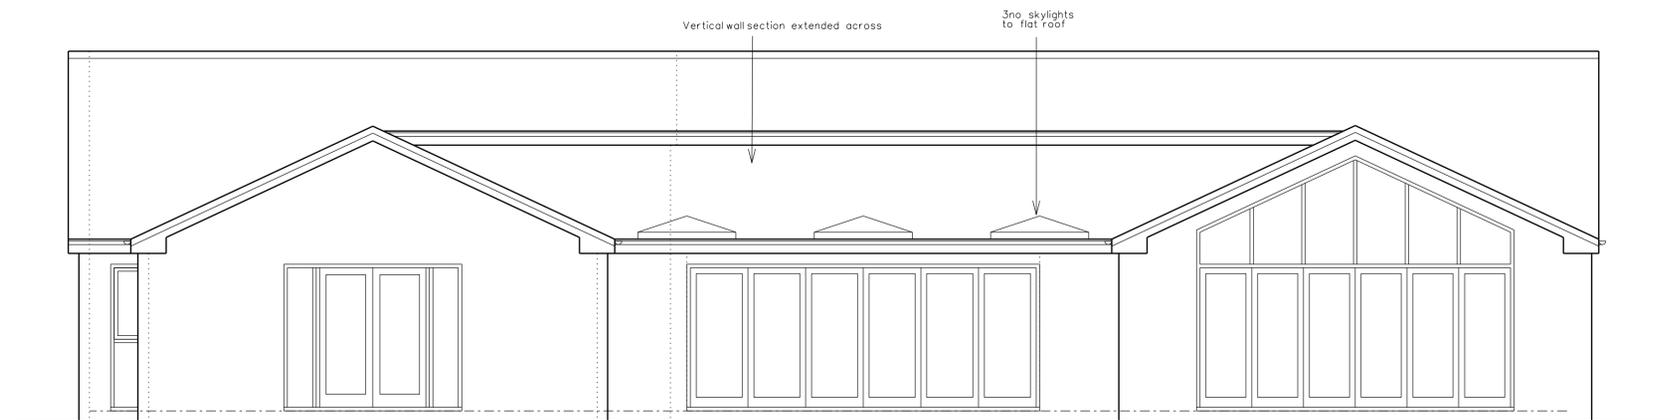

Rear Elevation

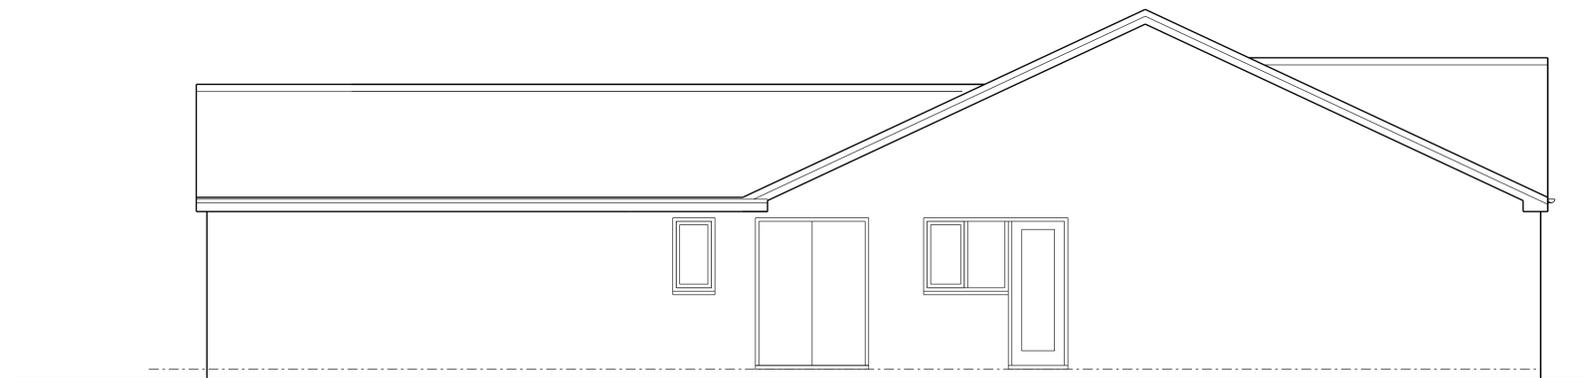

Side Elevation



Planning

Project Name
Side & Rear Extension
Proposed Elevations
44 Peveril Drive,
Sutton-in-Ashfield
Scale 1:50 @ A1 or 1:100 @ A3