




Rear Elevation

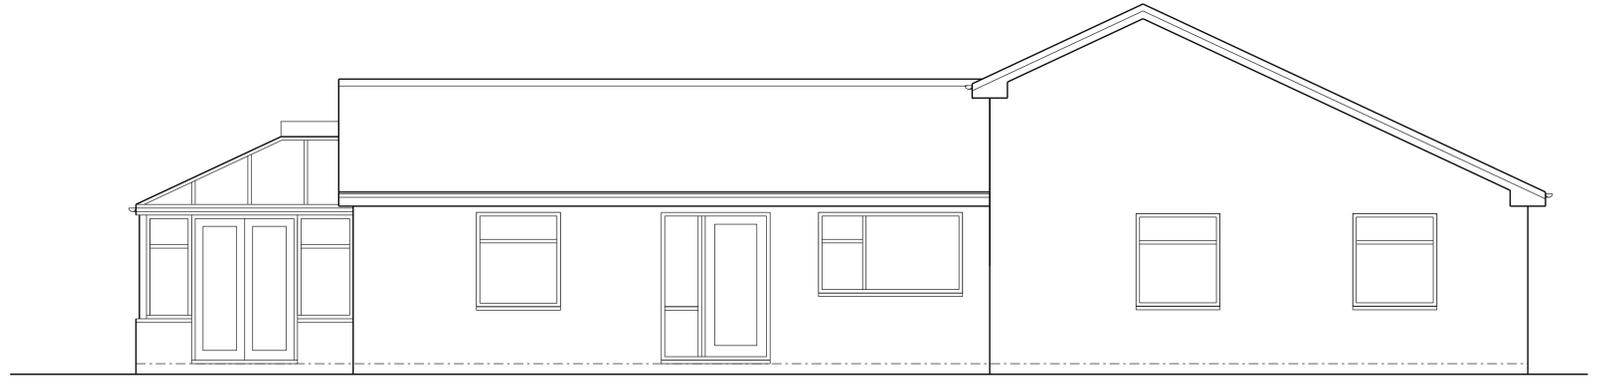

Side Elevation

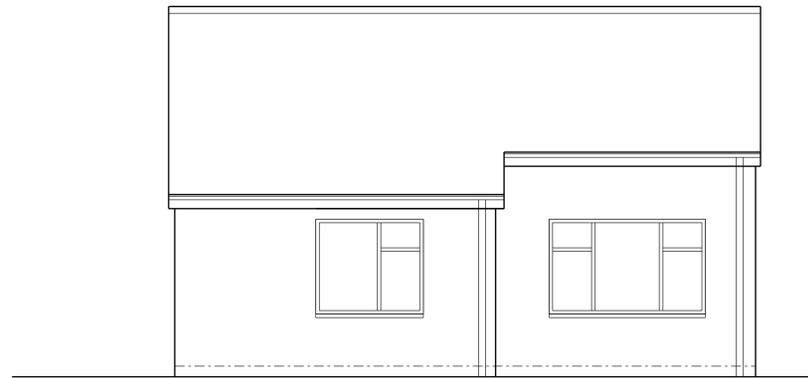


Front Elevation

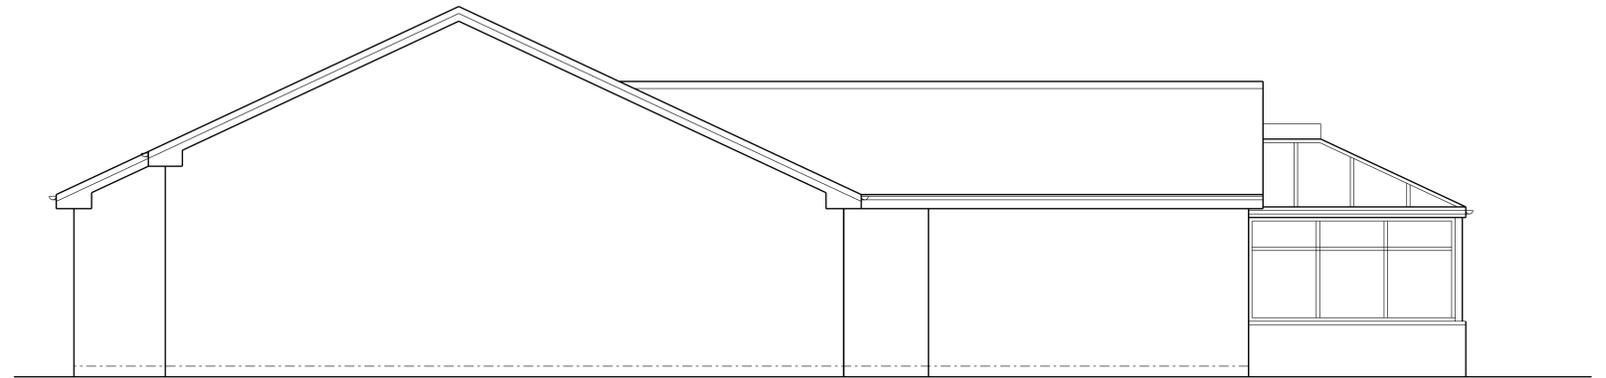

Side Elevation

Planning

 

Project Name
Existing Elevations
44 Peveril Drive,
Sutton-in-Ashfield

Scale 1:50 • A1 or 1:100 • A3