



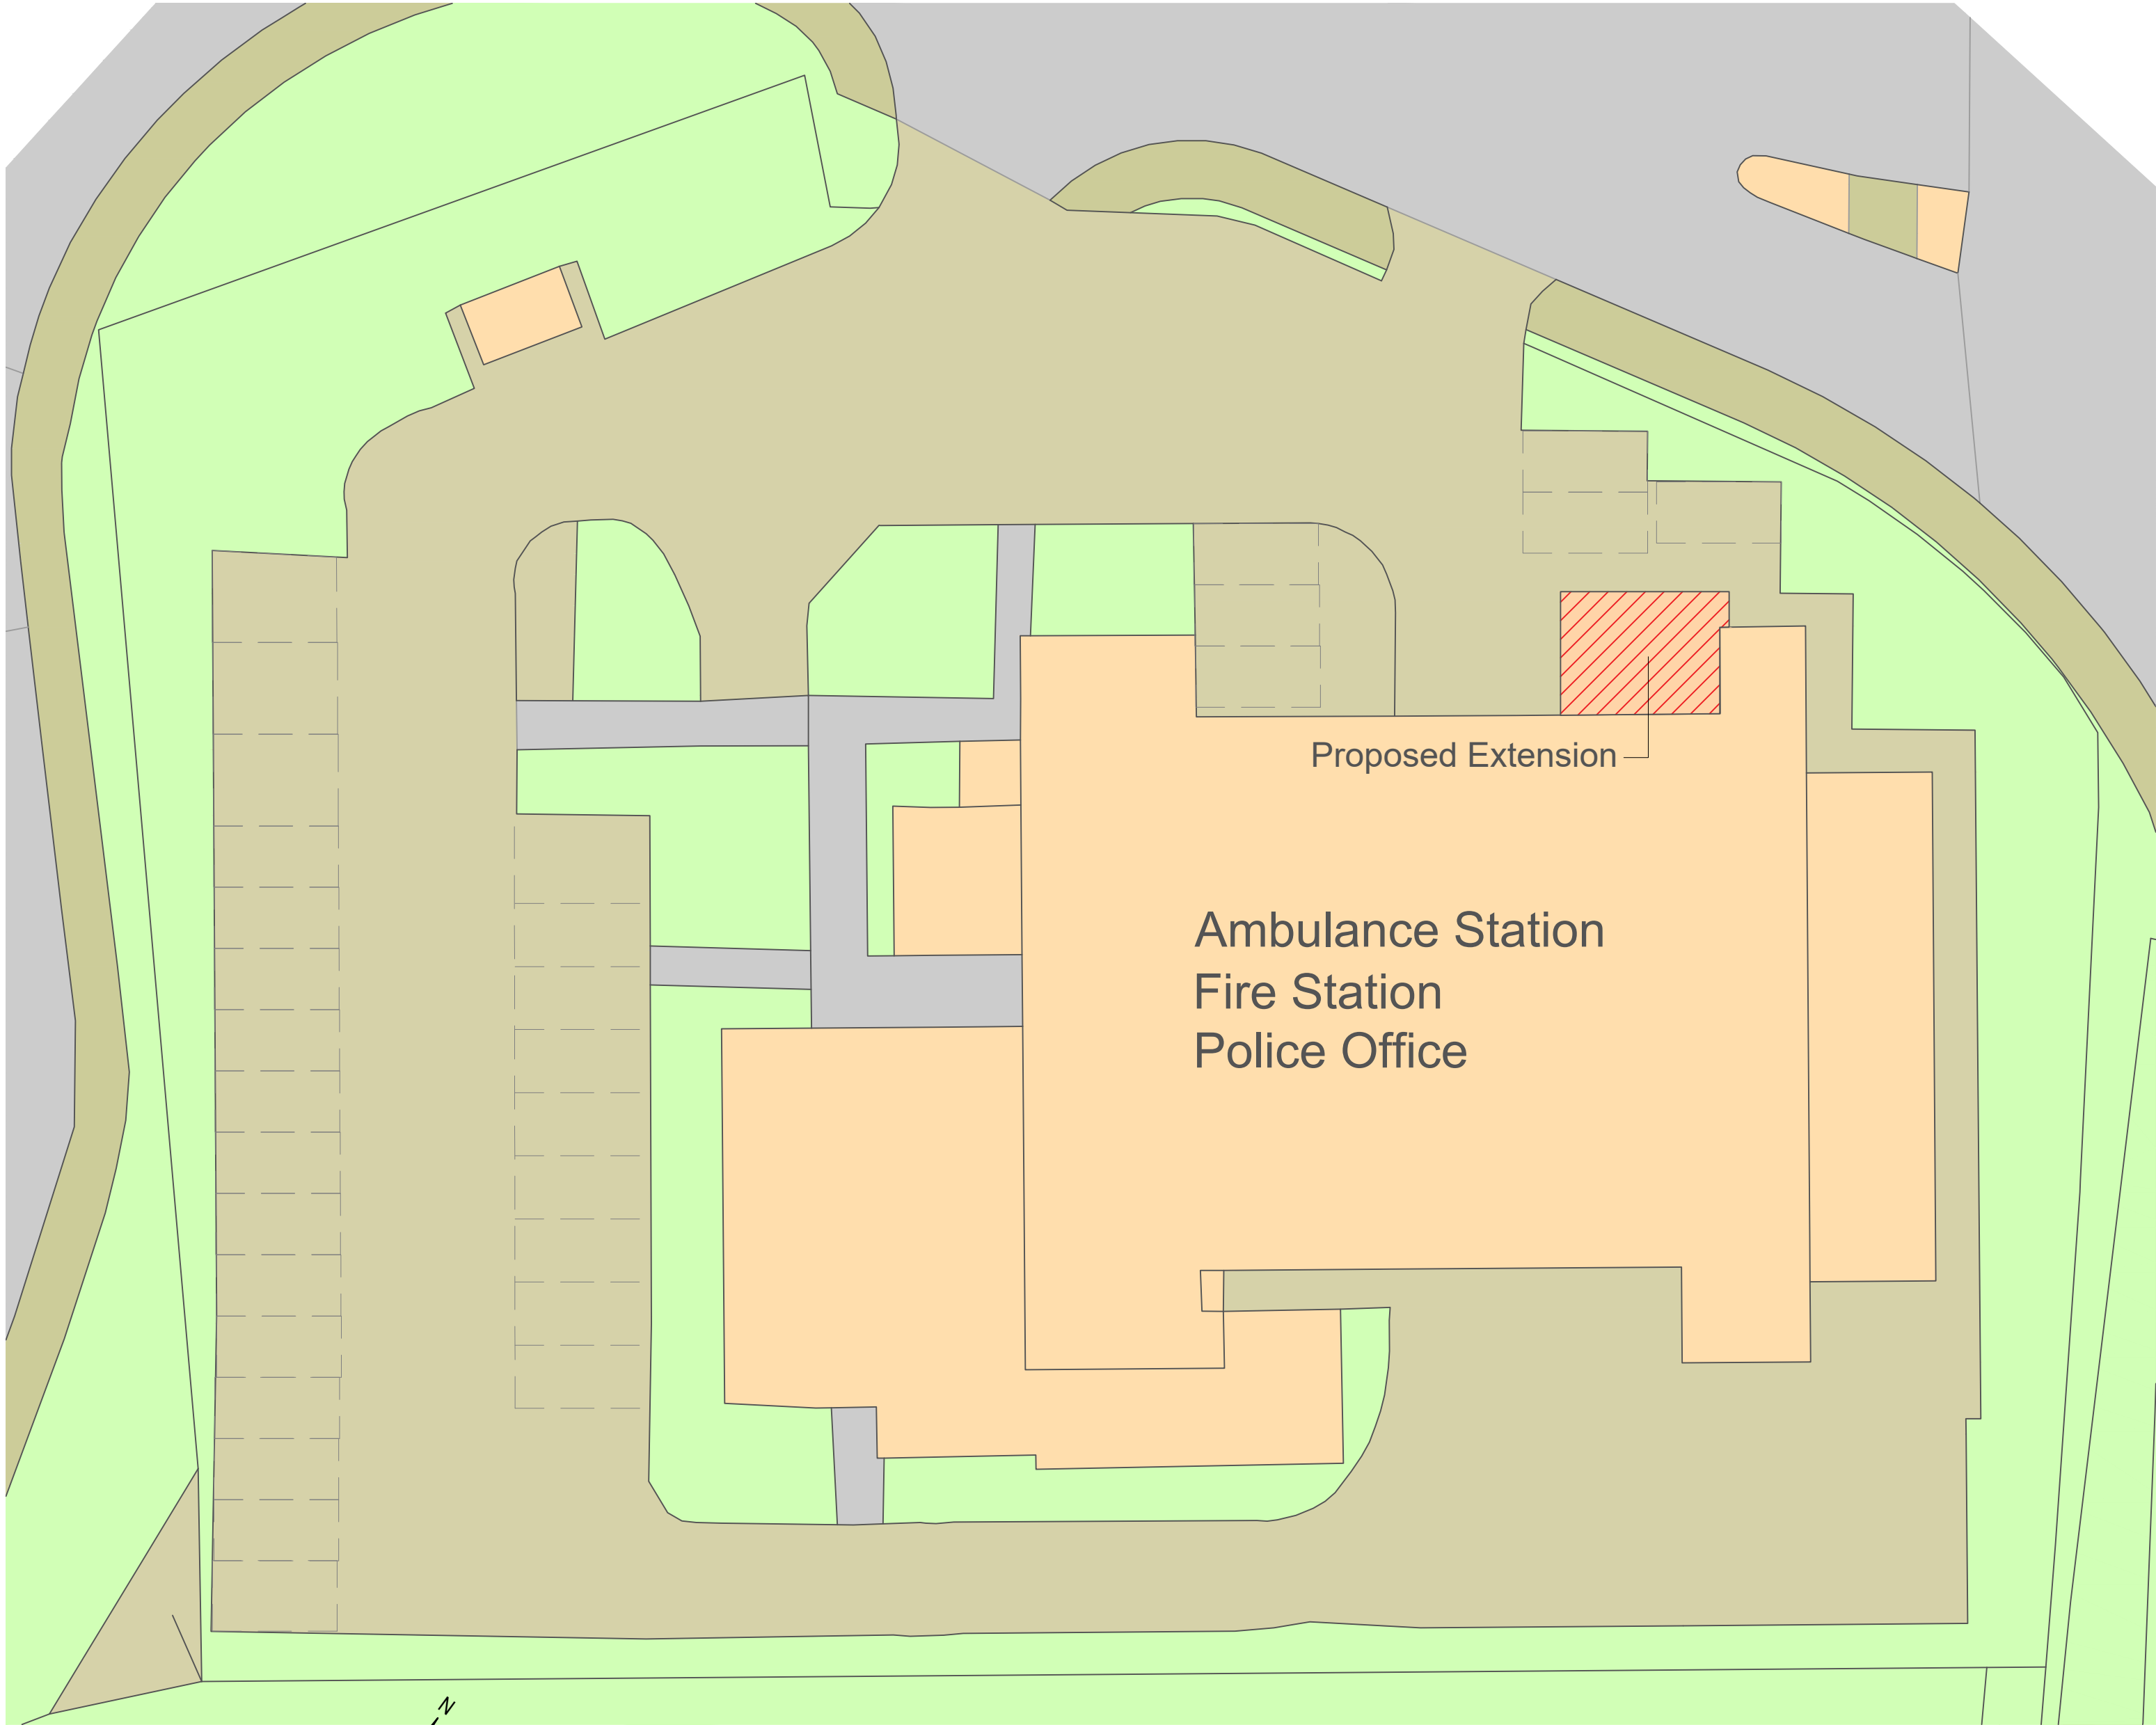

Proposed Site Plan
1:200

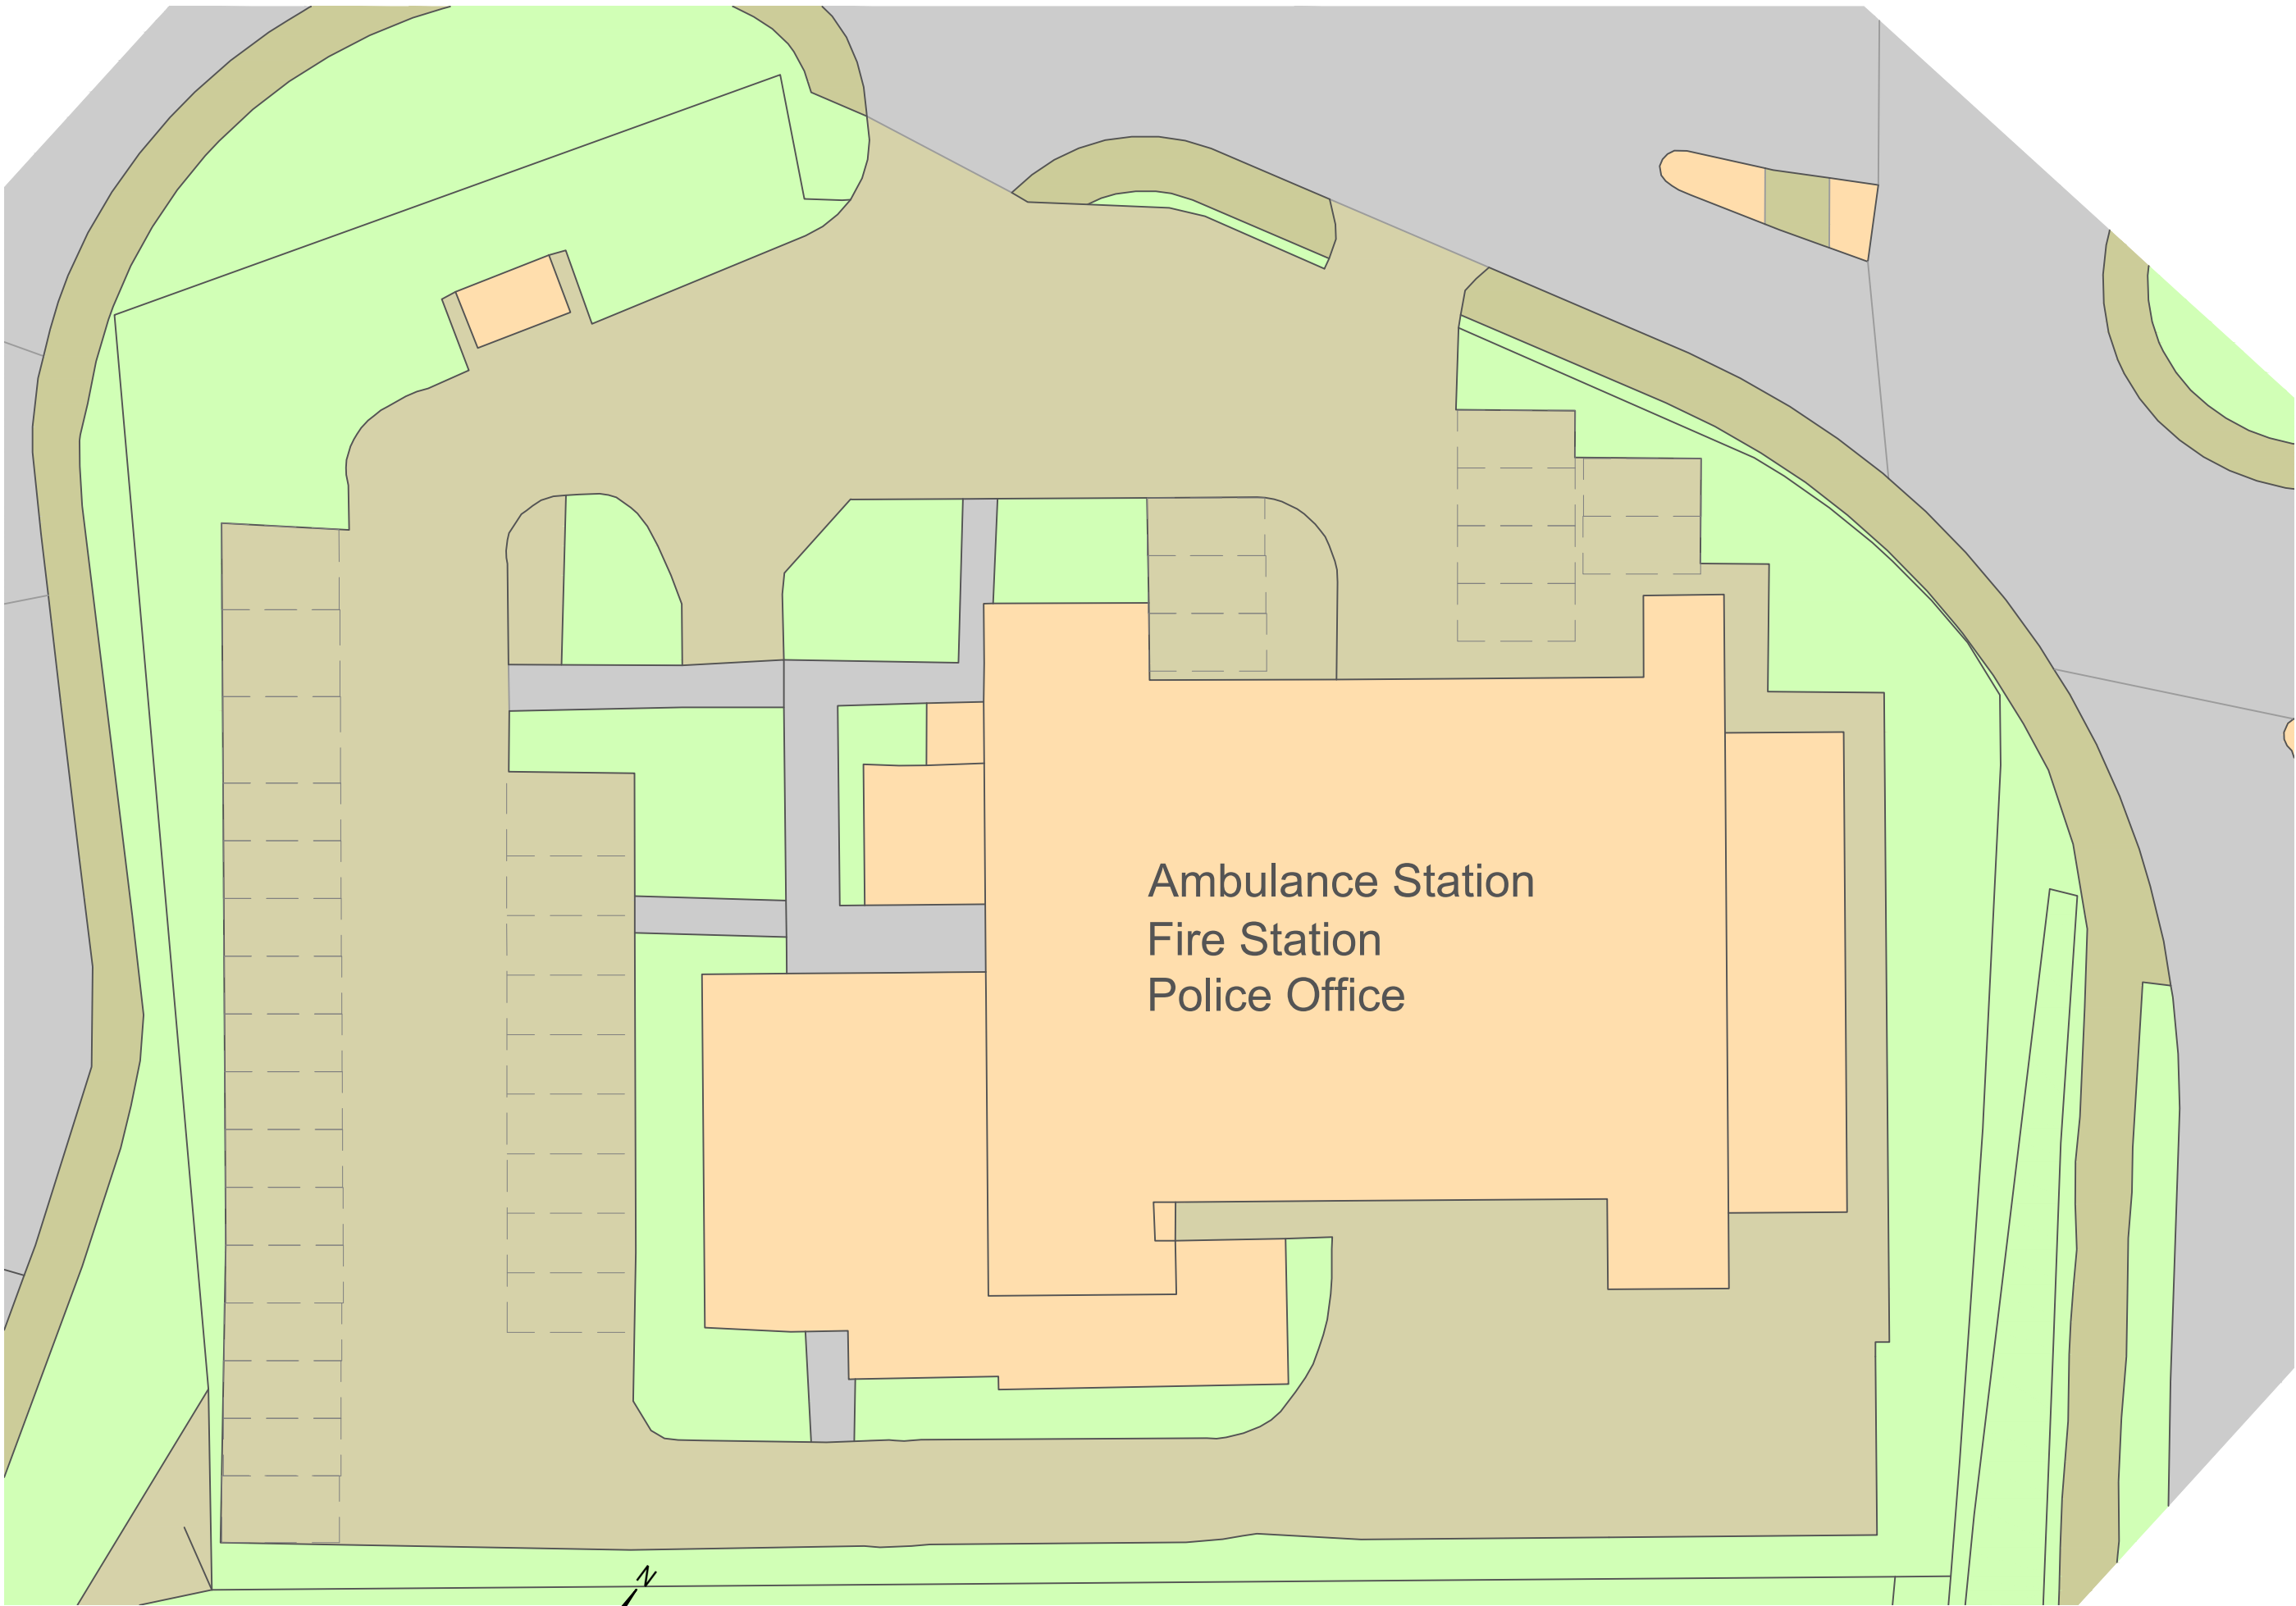

Existing Site Plan
1:250



Block Plan
1:500

Received by Ashfield District Council
09.12.2025

COPYRIGHT OF THIS DRAWING BELONGS TO LINDUM GROUP LIMITED AND ITS SUBSIDIARY AND ASSOCIATED COMPANIES AND NO PART THEREOF MAY BE REPRODUCED OR UTILISED IN ANY WAY WHATSOEVER WITHOUT THE PRIOR WRITTEN CONSENT OF LINDUM. NO DIMENSIONS ARE TO BE SCALED FROM THIS DRAWING. USE FIGURED DIMENSIONS ONLY.
ORDNANCE SURVEY LICENCE NUMBER 100035207



Mapping contents © Crown copyright and database rights 2025 Ordnance Survey 100035207

Location Plan
1:1250

C	08.12.2025	Block Plan Amended	IJH
B	04.12.2025	Red lines altered	IJH
A	02.12.2025	Red lines altered, extension highlighted	IJH
Revision	Date	Details	Revised By

LINDUM BMS

A DIVISION OF LINDUM GROUP LTD.
LINDUM BUSINESS PARK, STATION ROAD,
NORTH HYKEHAM, LINCOLN, LN6 3QX
tel: 01522 500300
e-mail: bms@lindumgroup.co.uk
web: www.lindumgroup.com

CLIENT
Nottinghamshire Fire And Rescue

PROJECT
Hucknall Fire Station - Proposed Extension

DRAWING
Location Plan and Site Plans

DATE	Nov 2025	SCALE	As Shown
DRAWN	IJH	CHECKED	-
DRAWING NUMBER	31468 753 104	REVISION	C

0m 10 20 30 40 50 75 100m