




Received by Ashfield District Council
09.12.2025

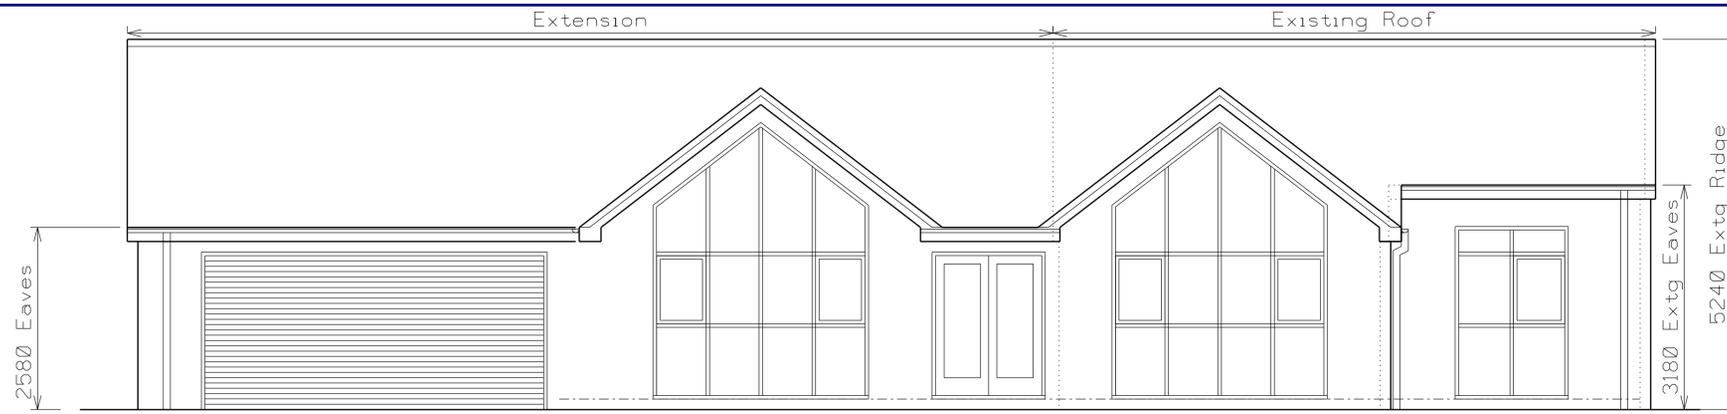


Front Elevation

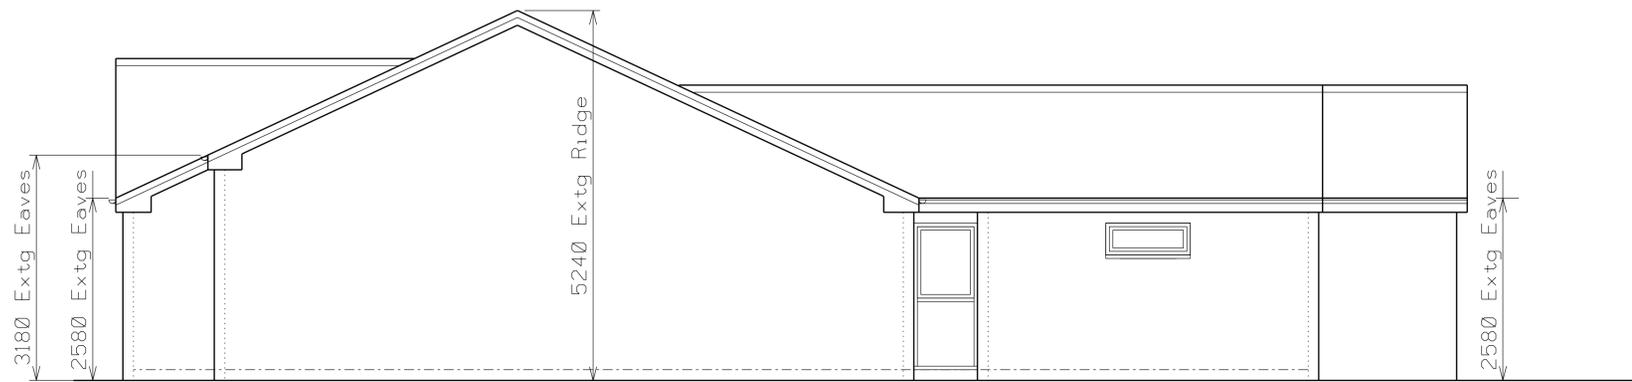


Side Elevation

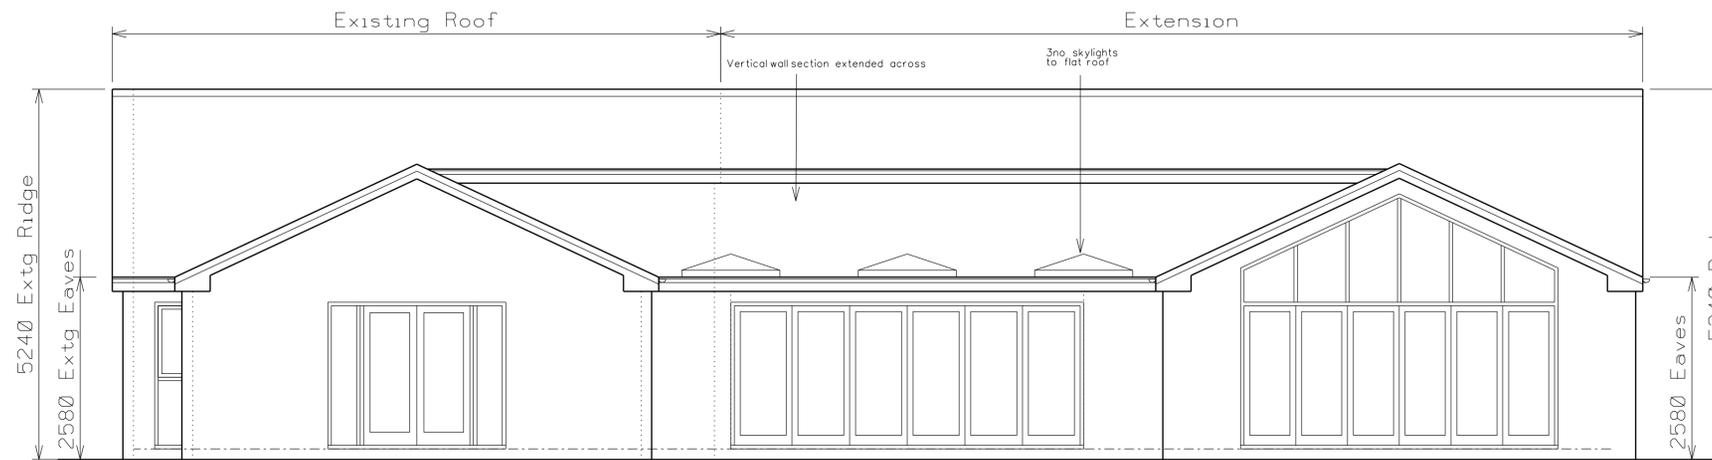

Rear Elevation

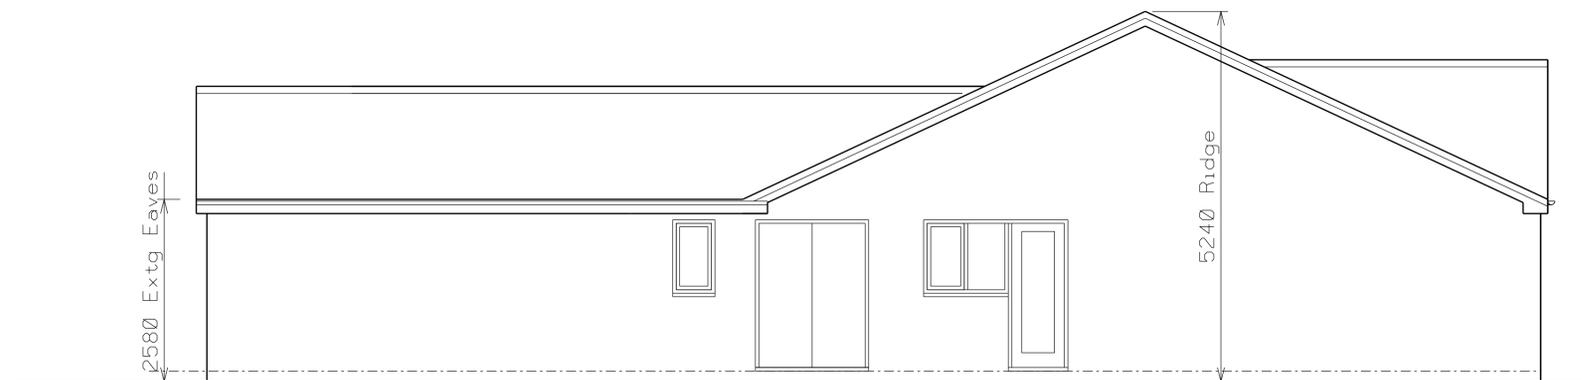

Side Elevation

 

Rev A - Ridge and eaves dims added

Planning

Project Name
Side & Rear Extension
Proposed Elevations
44 Peveril Drive,
Sutton-in-Ashfield, NG17 2GT
Scale 1:50 • A1 or 1:100 • A3