
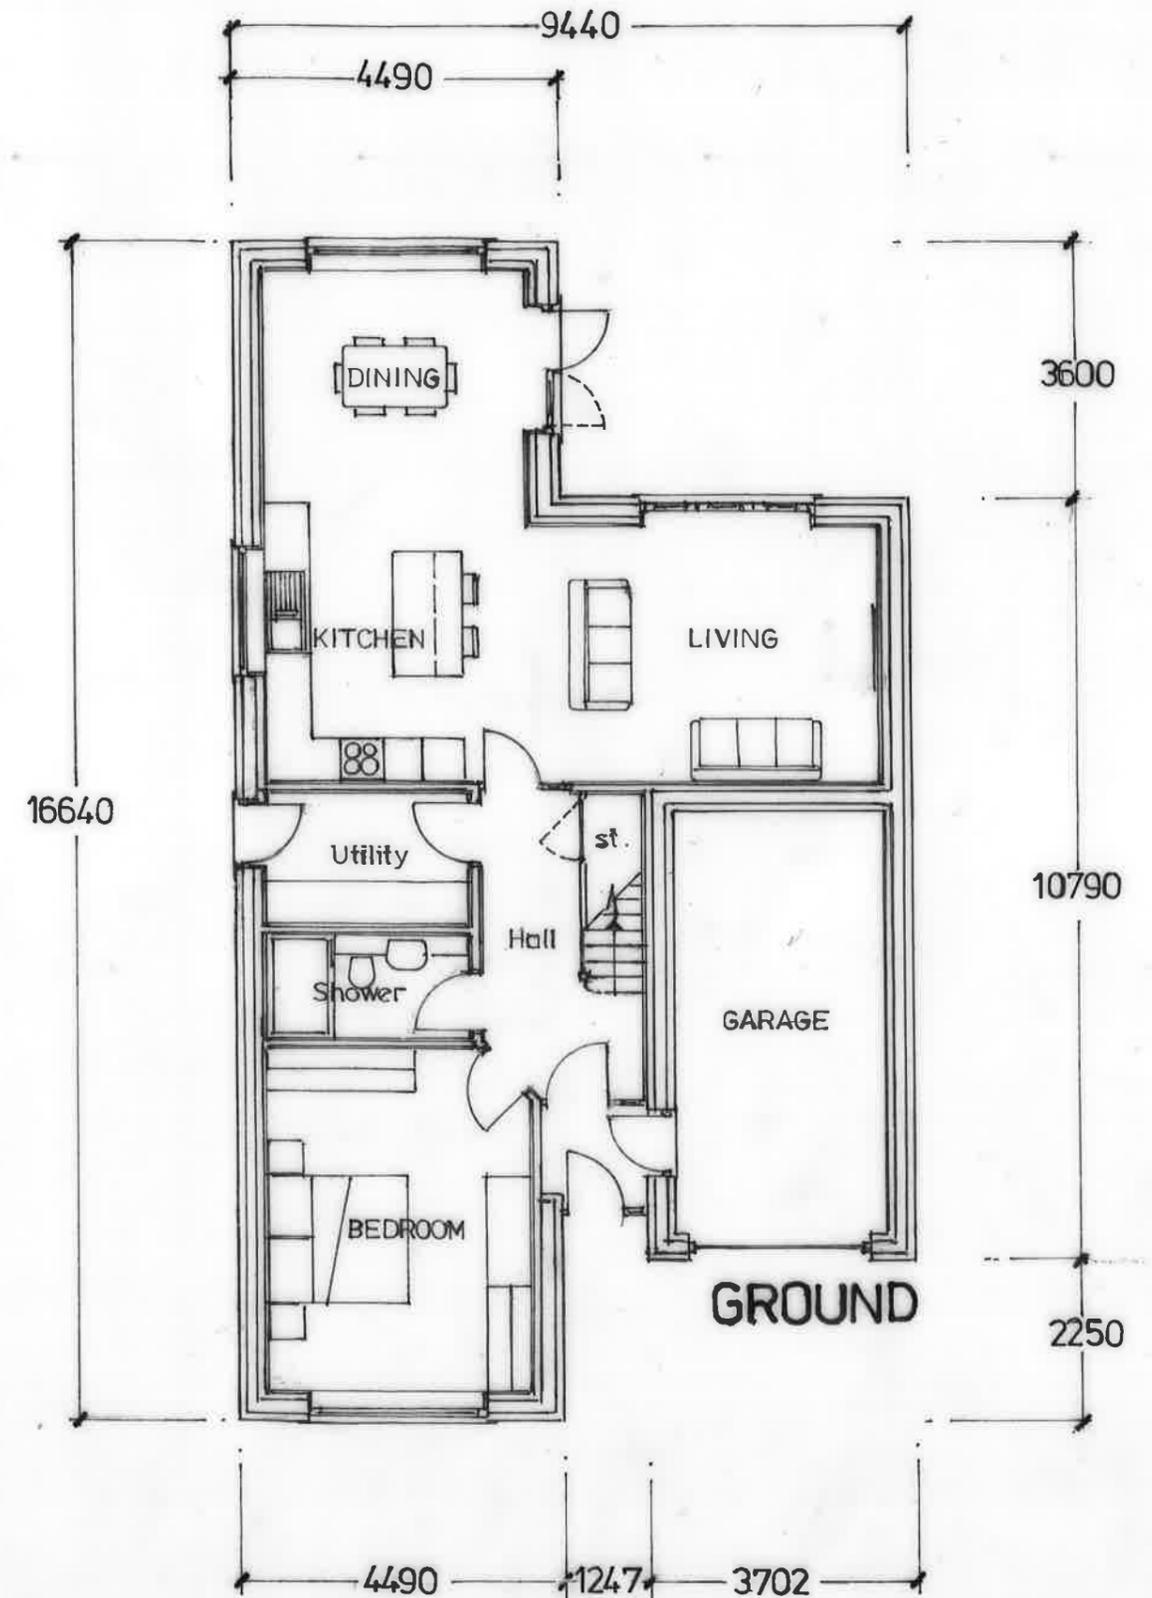


Received by Ashfield District Council

11.12.2025

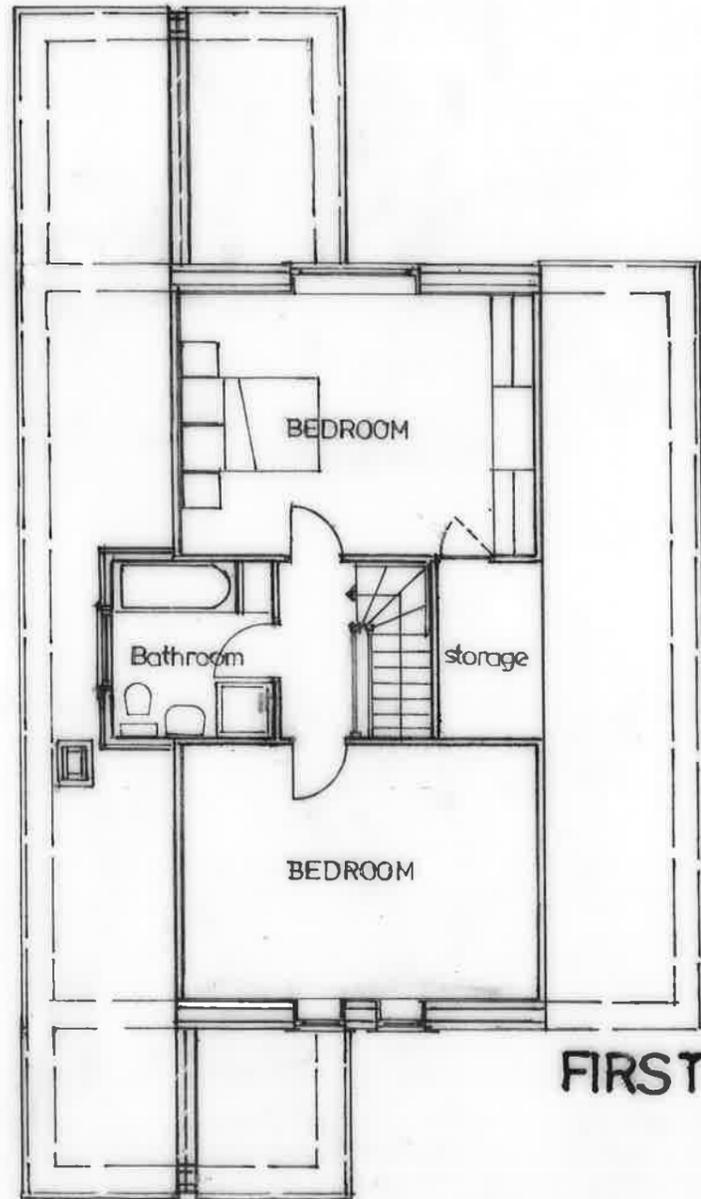

PROPOSED DWELLING.

PLOT 1, LAND TO THE REAR OF 92,94 & 96 PAPPLEWICK LANE, HUCKNALL.
FLOOR PLANS.

Rev. A.

0 1 2 3
Scale 1:100 @ A3.