



**FOR PLANNING PURPOSES ONLY**  
 ALL DIMENSIONS HAVE BEEN MEASURED USING A STANDARD TAPE  
 MEASURE AND SUPPLEMENTED WITH INFORMATION OBTAINED FROM  
 GOOGLE EARTH. ALL DIMENSIONS ARE APPROXIMATE AND MUST BE  
 VERIFIED ON SITE PRIOR TO THE COMMENCEMENT OF ANY WORKS.

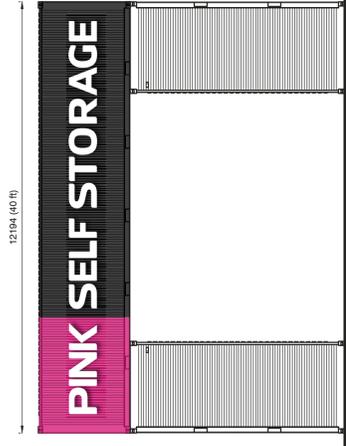

**PROPOSED ELEVATION A**


Scale 1:100 @ A1  
 All dimensions to be checked by contractor on site.

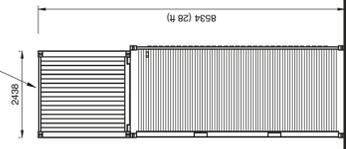

**PROPOSED ELEVATION B**


Scale 1:100 @ A1  
 All dimensions to be checked by contractor on site.

Proposed feature 'Goal Post Pink Storage' signage by specialist subcontractor. Proposed supporting structure strictly in compliance with Structural Engineers design specification and structural calculations.

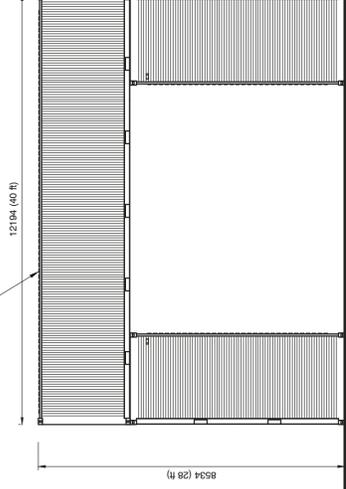

**PROPOSED ELEVATION C**


Scale 1:100 @ A1  
 All dimensions to be checked by contractor on site.

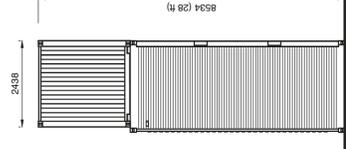

**PROPOSED ELEVATION D**

Scale 1:100 @ A1  
 All dimensions to be checked by contractor on site.

elevation D

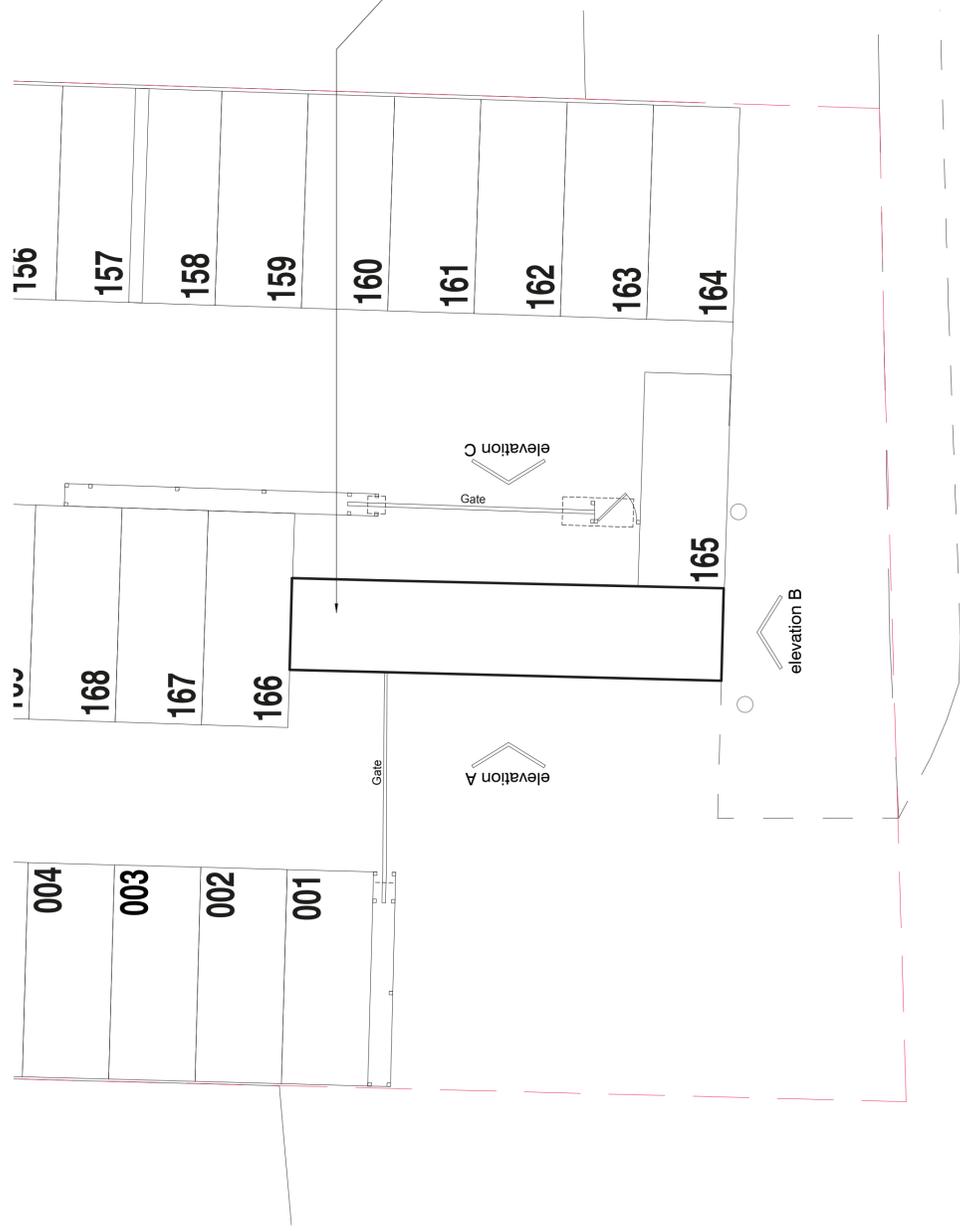

**PART SITE PLAN**

Scale 1:100  
 All dimensions to be checked by contractor on site.



THE DRAWINGS RELATE TO THE PROPOSED PLANNING APPLICATION AT 77 SOUTHWELL LN, KIRKBY IN ASHFIELD, NOTTINGHAM NG17 8FN.

FOR STRUCTURAL / DRAINAGE DETAILS PLEASE REFER TO CLIENT APPOINTED STRUCTURAL ENGINEERS DESIGN AND FULL SPECIFICATION.

THE DRAWING HAS BEEN PRODUCED FOR PLANNING PURPOSES ONLY.

CONTRACTOR MUST ENSURE A FULL BUILDING CONTROL APPLICATION IS SUBMITTED PRIOR TO COMMENCEMENT OF ANY WORKS ON SITE.

ALL PLANNING CONDITIONS TO BE APPROVED PRIOR TO COMMENCEMENT OF RELATED WORKS.

DRAINAGE DETAILS ARE INDICATIVE ONLY. CLIENT APPOINTED SPECIALIST TO PROVIDE DESIGN AND TO BE APPROVED BY BUILDING CONTROL AND WELSH WATER - PRIOR TO INSTALLATION.

CONTRACTOR TO CHECK ALL DIMENSIONS ON SITE. BEFORE COMMENCEMENT OF ANY WORKS. ANY ANOMALIES MUST BE REPORTED. DO NOT SCALE FROM DRAWINGS.

REVISION NOTE

DRAWING STATUS

**PLANNING**

CLIENT

PINK SELF STORAGE LTD.

PROJECT

77 SOUTHWELL LN, KIRKBY IN ASHFIELD, NOTTINGHAM, NG17 8FN.

**franks + toms**  
**ARCHITECTS**

DRAWING TITLE

PROPOSED CONTAINER PLAN ELEVATIONS FOR SIGNAGE

JOB NUMBER	BY	CHK	DATE
4526	AC	SF	DECEMBER 2025

DRAWING NUMBER	REV.	SCALE
(2) Z11	1	1:100 @ A1

**Franks and Toms Architects Limited**  
 Office 8 St Andrews Crescent, Cardiff, CF10 3DD,  
 T 02920 390099 E info@franksandtoms.com  
 www.franksandtoms.com

Received By Ashfield District Council  
 13.12.2025