

Location Plan, 1:1250


Ordnance Survey<sup>®</sup>  
OS Sitemap<sup>®</sup>  
Reproduced from Ordnance Survey Sitemap  
Data by permission of Ordnance Survey<sup>®</sup>  
on behalf of the Controller of Her Majesty's  
Stationery Office.  
© Crown Copyright 2025  
All rights reserved.  
Reference Number 100053143  
Supplied by Mapserve




Front Elevation



Side Elevation

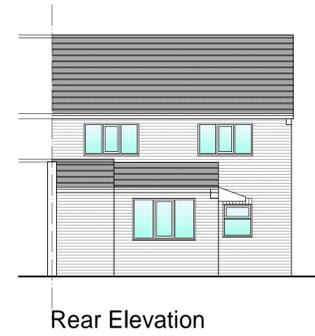


Rear Elevation

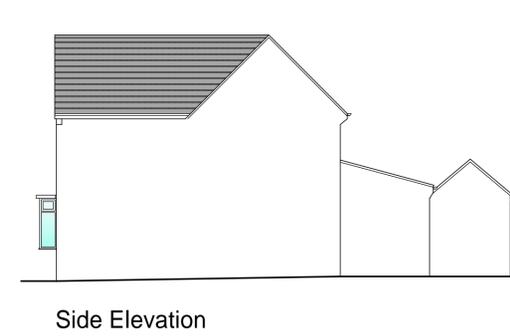


Side Elevation

Elevations 1:100


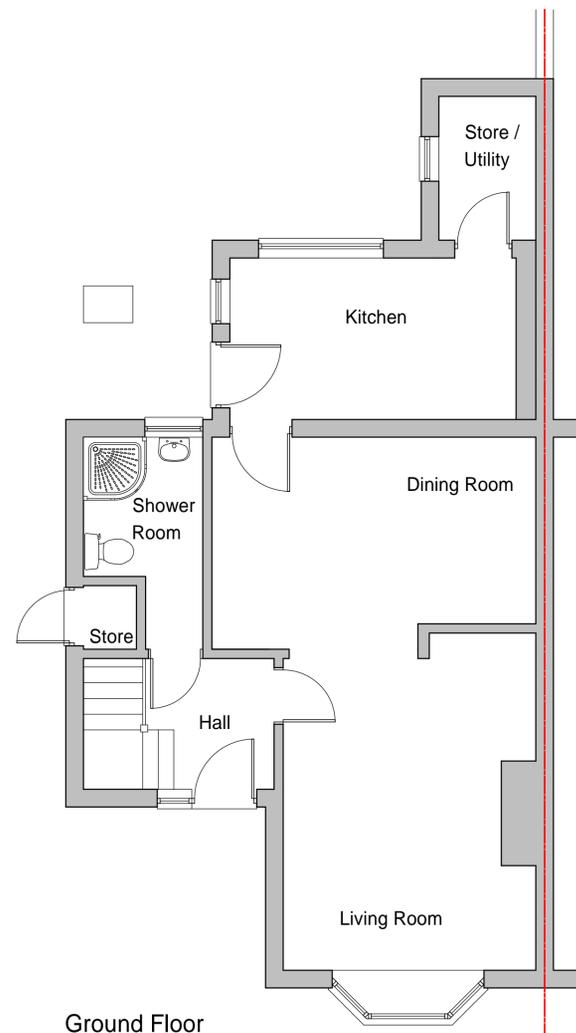


Ground Floor

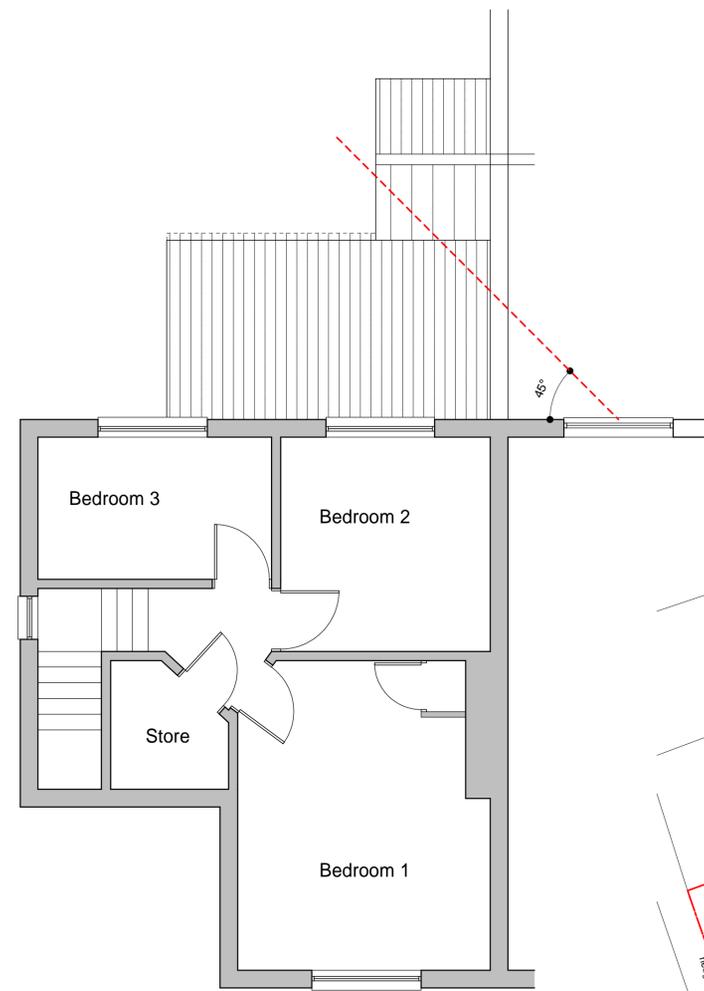

First Floor

Floor Plans 1:50

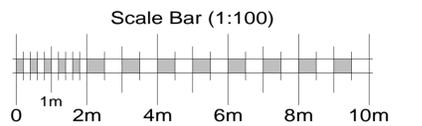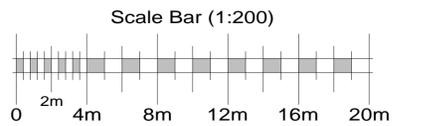

Site Plan, 1:200

Site :  
107 Portland Road, Selston

Project :  
Proposed Extension and Alterations

Drawing :  
Floor Plans / Elevations As Existing

Scale : 1:50, 1:100, 1:200 (A1) Drawing No : 25/107PRS/01

Do not scale dimensions from this drawing.  
All dimensions in millimetres unless otherwise stated.  
Check all dimensions on site prior to ordering of  
materials or commencement of works.

This drawing is Copyright MBDP Architecture Ltd.  
and may not be altered or copied,  
either manually or electronically, without the express  
written permission of the Copyright owner.

**mbdp**  
**architecture**  
**ltd**

39 Recreation Street, Long Eaton  
Nottingham NG10 2DW  
Tel : 0115 9726002  
email : info@mbdp.co.uk  
website : www.mbdp.co.uk