




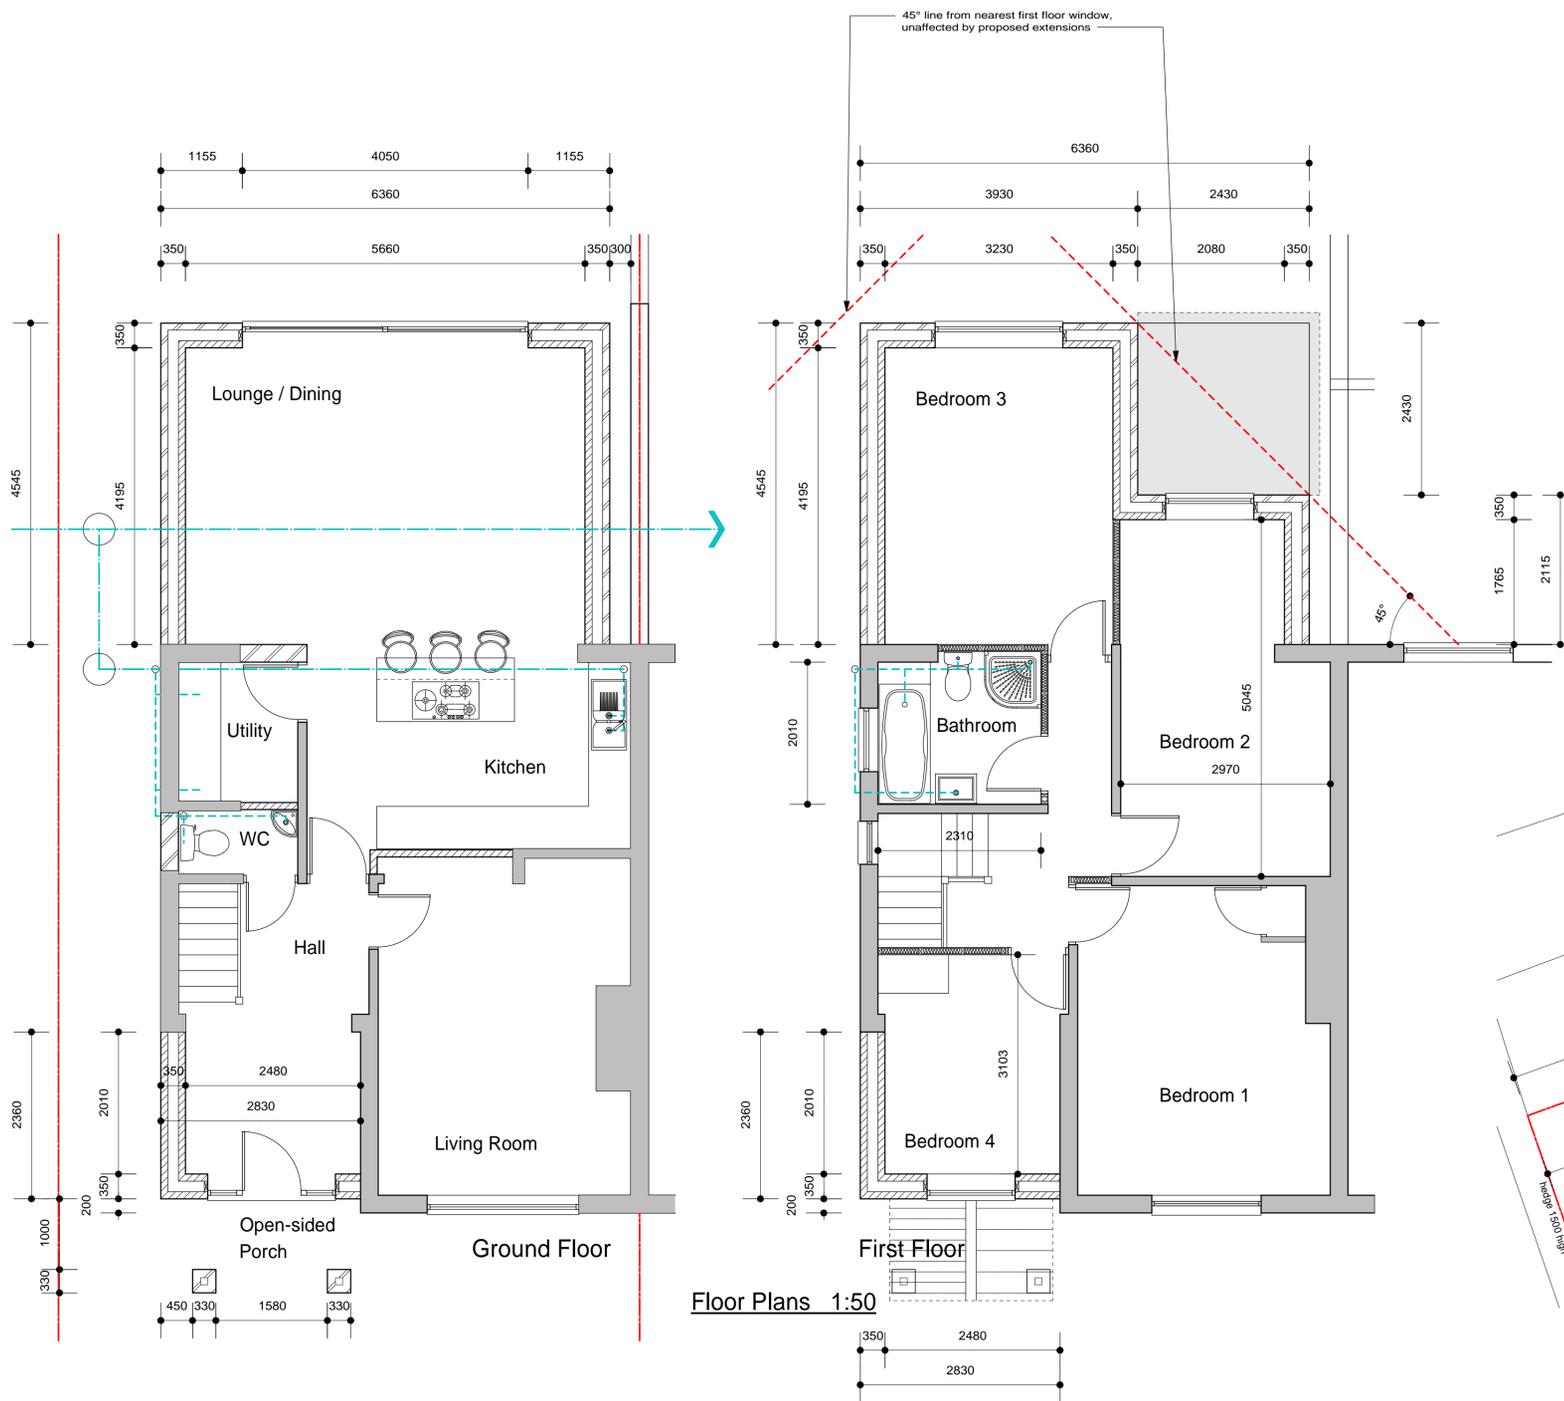

Elevations 1:100

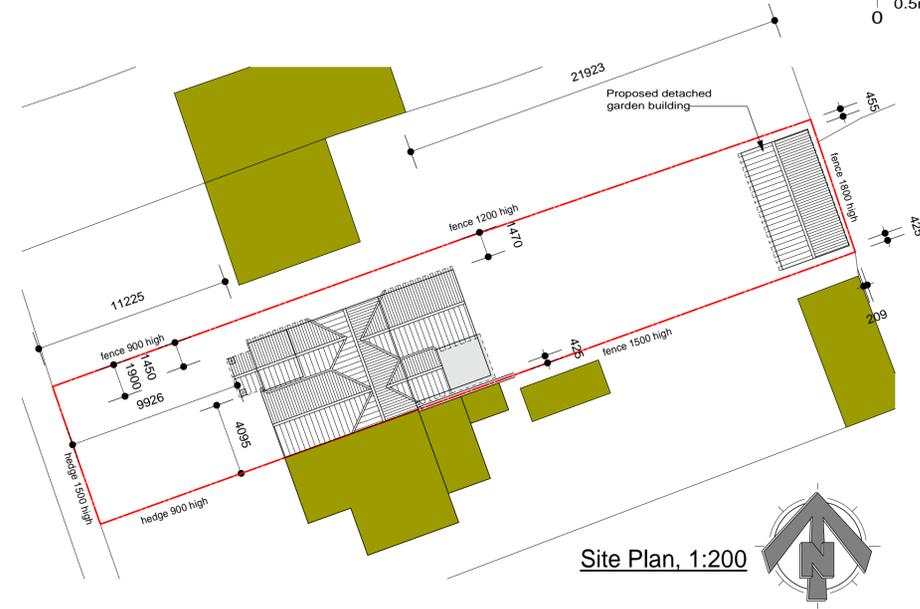

Floor Plans 1:50

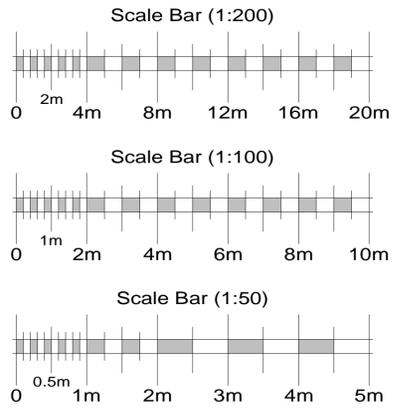

Site Plan, 1:200

Site: 107 Portland Road, Selston
 Project: Proposed Extension and Alterations
 Drawing: Floor Plans / Elevations As Proposed
 Scale: 1:50, 1:100, 1:200 (A1) Drawing No: 25/107PRS/02e
 Do not scale dimensions from this drawing. All dimensions in millimetres unless otherwise stated. Check all dimensions on site prior to ordering of materials or commencement of works.
 This drawing is Copyright MBDP Architecture Ltd. and may not be altered or copied, either manually or electronically, without the express written permission of the Copyright owner.
mbdp architecture ltd
 39 Recreation Street, Long Eaton Nottingham NG10 2DW
 Tel: 0115 9726002
 email: info@mbdp.co.uk website: www.mbdp.co.uk