




Elevations, 1:100

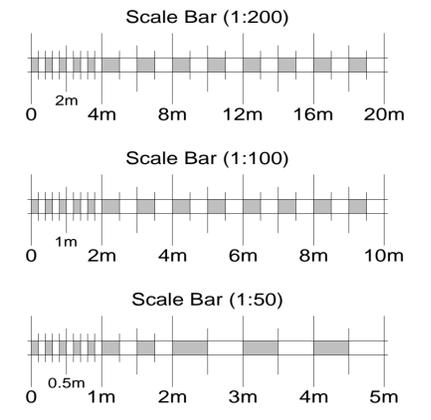

Site Plan, 1:200

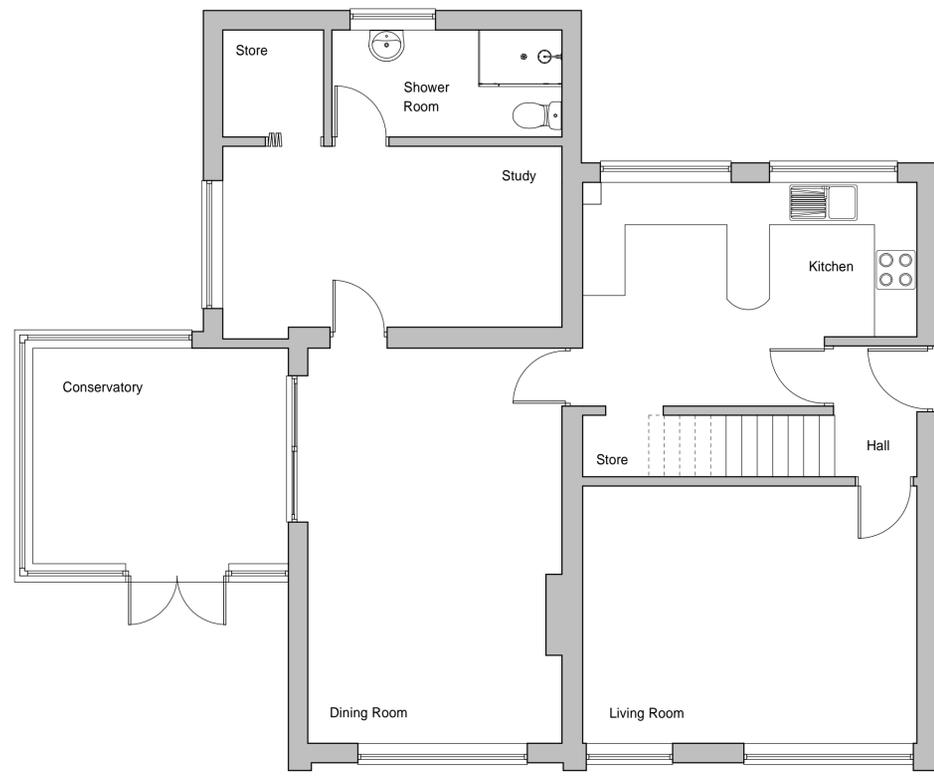

Ground Floor

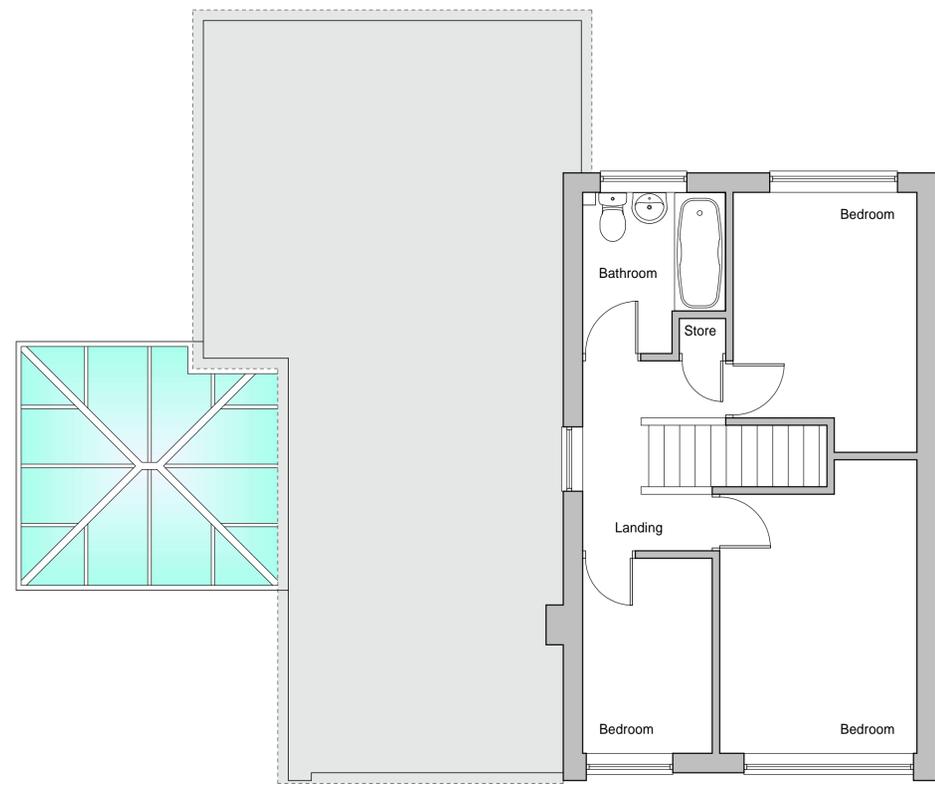

First Floor

Floor Plans, 1:50



Location Plan, 1:1250

Ordnance Survey[®]
OS Sitemap[®]
Reproduced from Ordnance Survey Sitemap Data by permission of Ordnance Survey[®] on behalf of the Controller of Her Majesty's Stationery Office.
© Crown Copyright 2025
All rights reserved.
Reference Number 100053143
Supplied by Mapserve

Site : 28 Birchwood Drive, Skegby

Project : Proposed Extension and Alterations

Drawing : Floor Plans / Elevations As Existing

Scale : 1:50, 1:100, 1:200 (A1) Drawing No : 25/26BDS/01

Do not scale dimensions from this drawing. All dimensions in millimetres unless otherwise stated. Check all dimensions on site prior to ordering of materials or commencement of works.

This drawing is Copyright MBDP Architecture Ltd. and may not be altered or copied, either manually or electronically, without the express written permission of the Copyright owner.

38 Recreation Street, Long Eaton Nottingham NG10 2DW
Tel : 0115 9726002
email : info@mbdp.co.uk
website : www.mbdp.co.uk

