

02.01.2026



Front Elevation (West)



Side Elevation (North)







Rear Elevation (East)




Side Elevation (South)


Elevations, 1:100

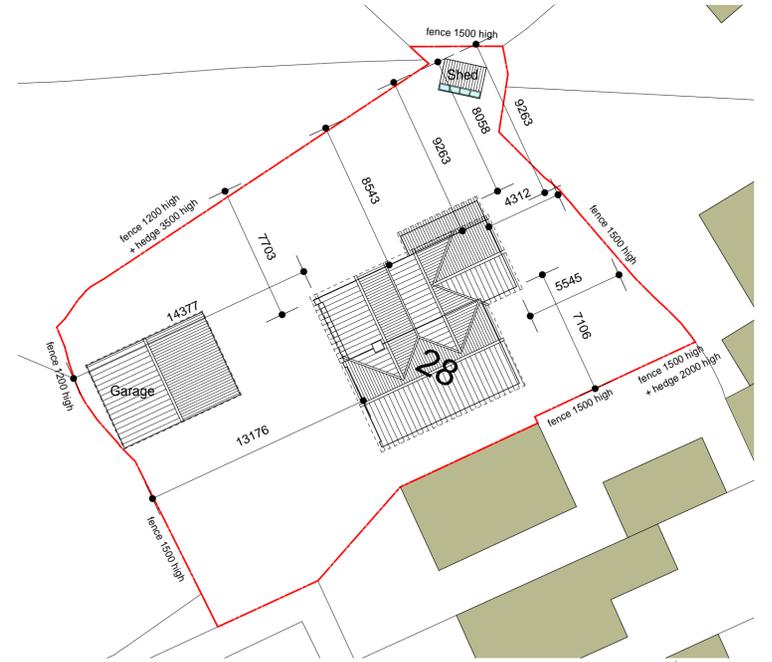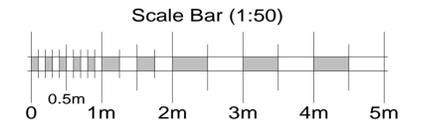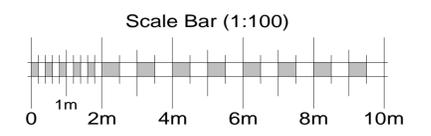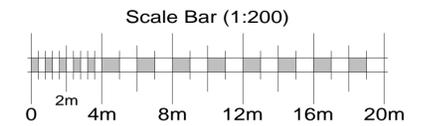

Site Plan, 1:200

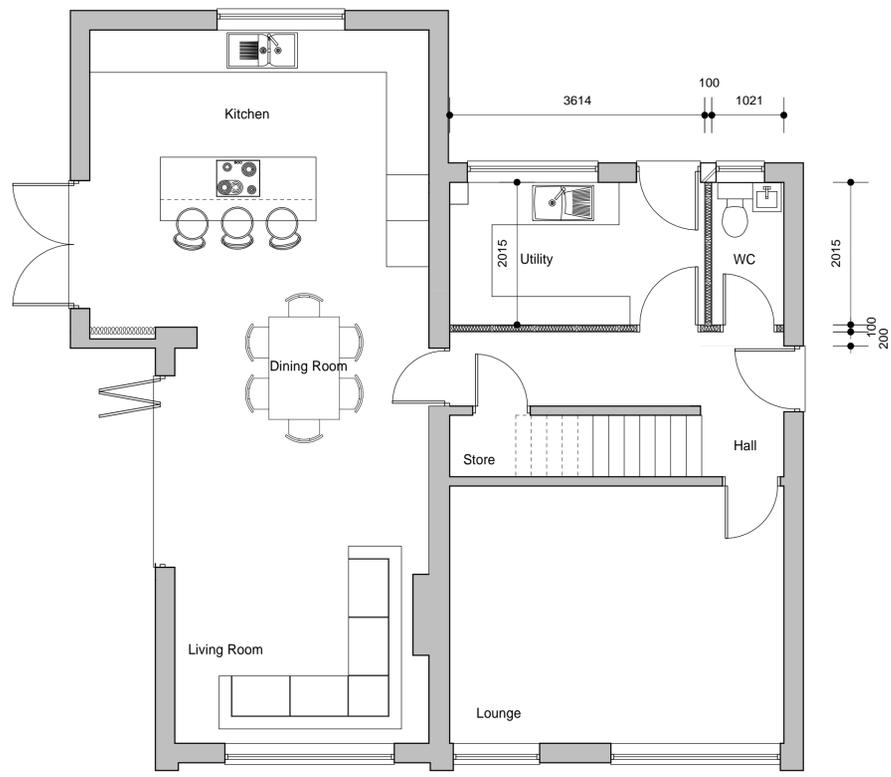

Ground Floor

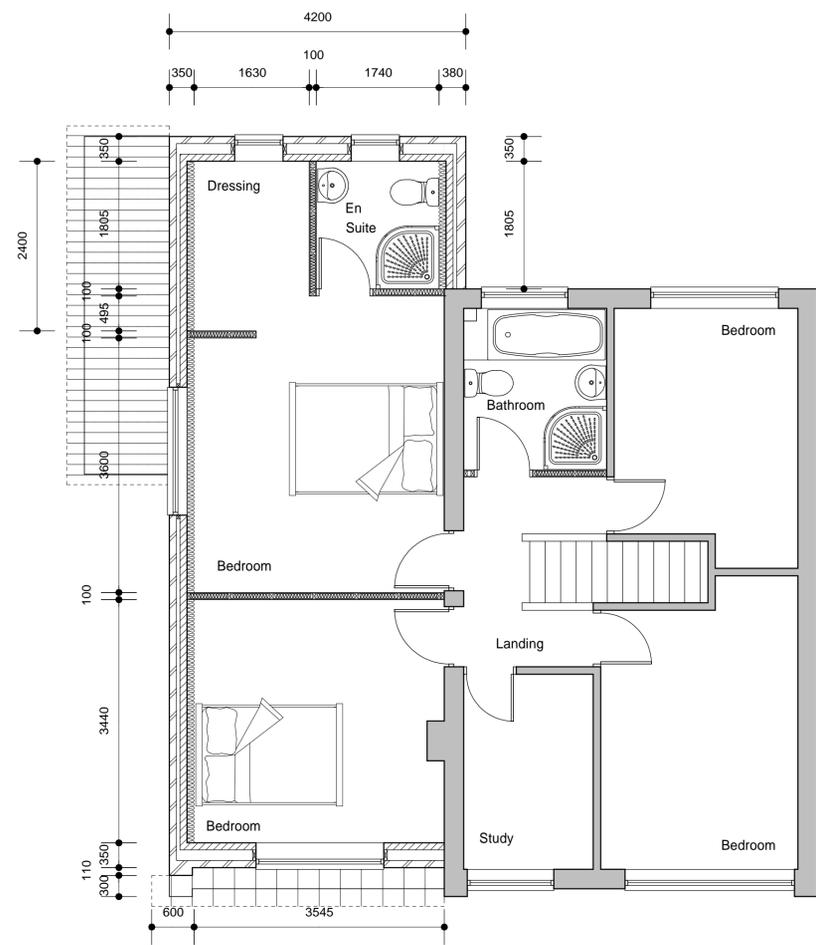

First Floor

Floor Plans, 1:50

Site : 28 Birchwood Drive, Skegby

Project : Proposed Extension and Alterations

Drawing : Floor Plans / Elevations As Proposed

Scale : 1:50, 1:100, 1:200 (A1) Drawing No : 25/26BDS/02r

Do not scale dimensions from this drawing. All dimensions in millimetres unless otherwise stated. Check all dimensions on site prior to ordering of materials or commencement of works.

This drawing is Copyright MBDP Architecture Ltd. and may not be altered or copied, either manually or electronically, without the express written permission of the Copyright owner.

mbdp architecture ltd

39 Recreation Street, Long Eaton Nottingham NG10 2DW

Tel : 0115 9726002

email : info@mbdp.co.uk website : www.mbdp.co.uk