






FRONT ELEVATION - WEST

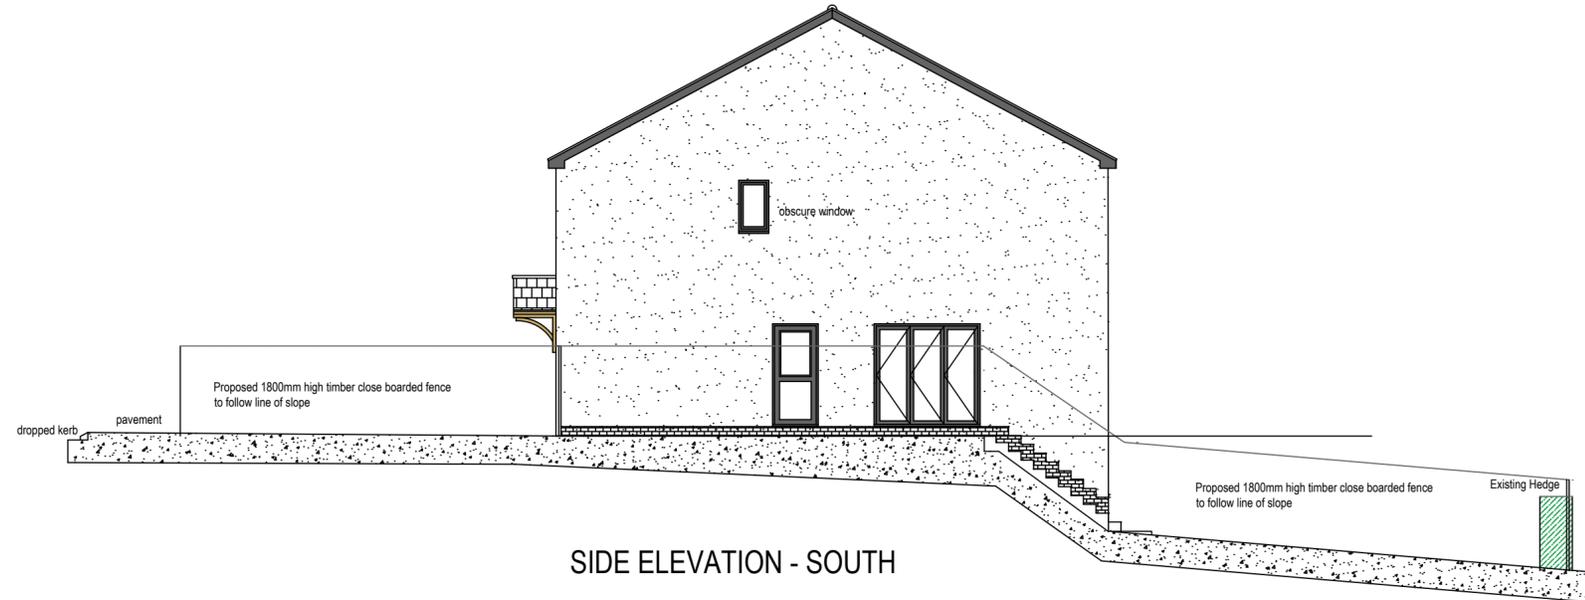

SIDE ELEVATION - SOUTH

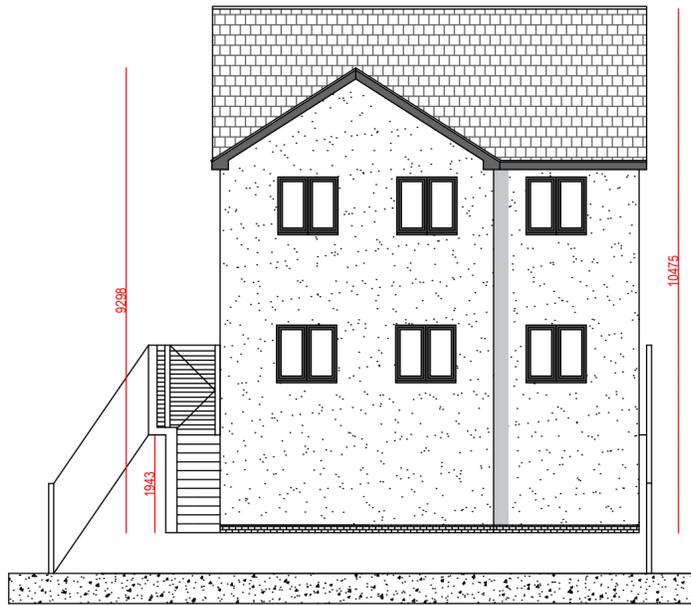

REAR ELEVATION - EAST

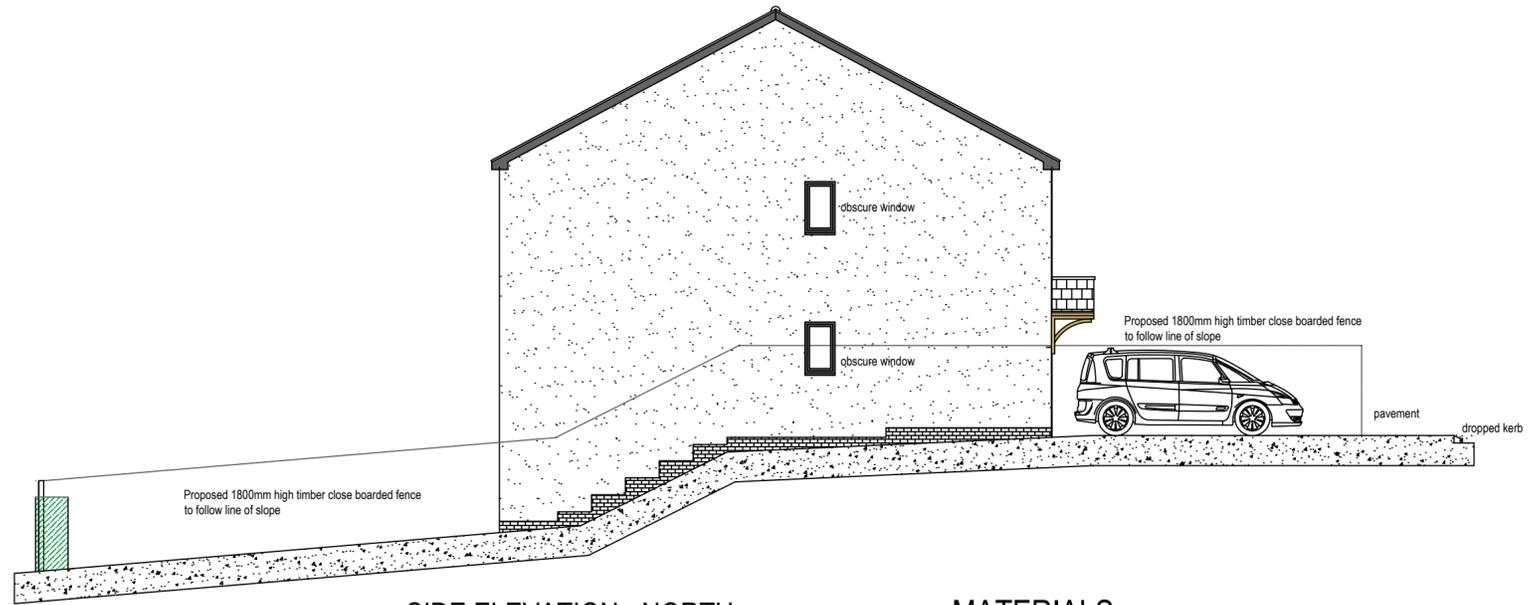

SIDE ELEVATION - NORTH

MATERIALS:


- Roof - Marley Duo-modern grey concrete roof tiles
Black upvc gutters, downpipes, soffits and fascias
- Walls - Smooth Blue semi-engineering bricks
White K rend silicone rendering
Oak canopy with toof tiles to match main roof
- Windows - Dark grey upvc windows and doors
- Drive - Permeable gravel and acco drain to front of house

Client : Abbey Estate
Ravenshead Ltd
Site Address: 5 Orchard Road
Kirkby in Ashfield
NG17 8JX

Project: New 4 bedroom Care Home
Title: Proposed Elevations
Dwg No.: 25.065.04 Scale: 1:100 @ A2
Date: 28.11.2025

Revision:

Scale:

 

Gale House
15 Melton Road
Waltham on the Wolds
LE14 4AJ
T: 07930659595
E: info@sdparchitecture.co.uk
W: www.sdparchitecture.co.uk