



06/01/2026


Ashfield District Council

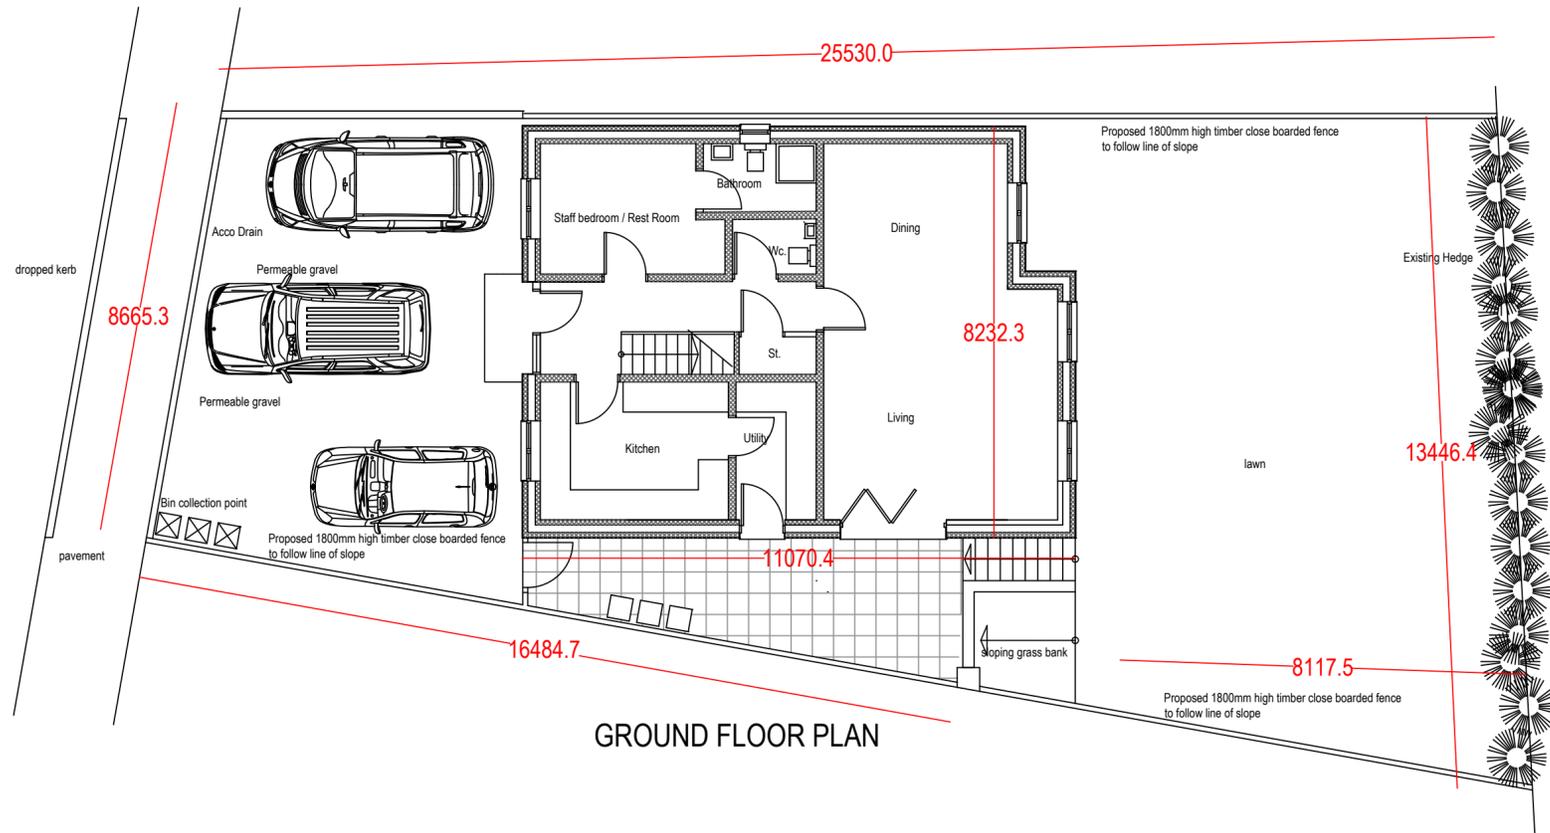

GROUND FLOOR PLAN

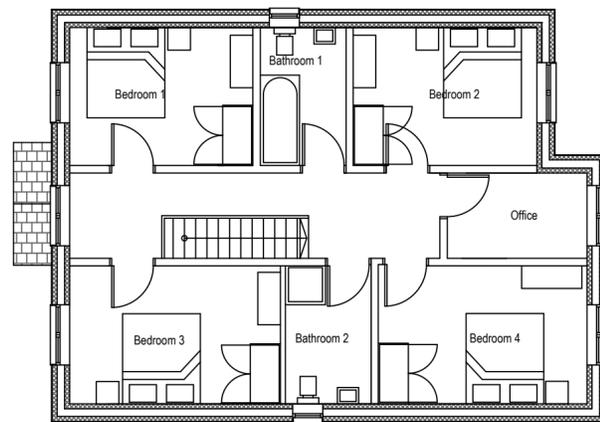

FIRST FLOOR PLAN

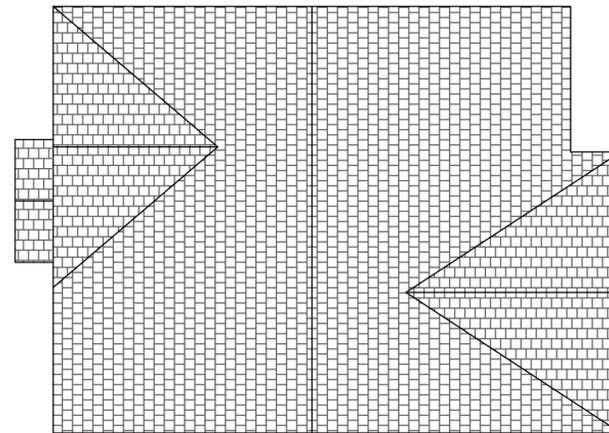


ROOF PLAN

Client : Abbey Estate
 Ravenshead Ltd
 Site Address: 5 Orchard Road
 Kirkby in Ashfield
 NG17 8JX

Project: New 4 bedroom Care Home
 Title: Proposed Plans
 Dwg No.: 25.065.03 Scale: 1:100 @ A2
 Date: 28.11.2025

Revision:

Scale:

 

SDP
 ARCHITECTURE
 www.sdparchitecture.co.uk

Gale House
 15 Melton Road
 Waltham on the Wolds
 LE14 4AJ
 T: 07930659595
 E: info@sdparchitecture.co.uk
 W: www.sdparchitecture.co.uk