


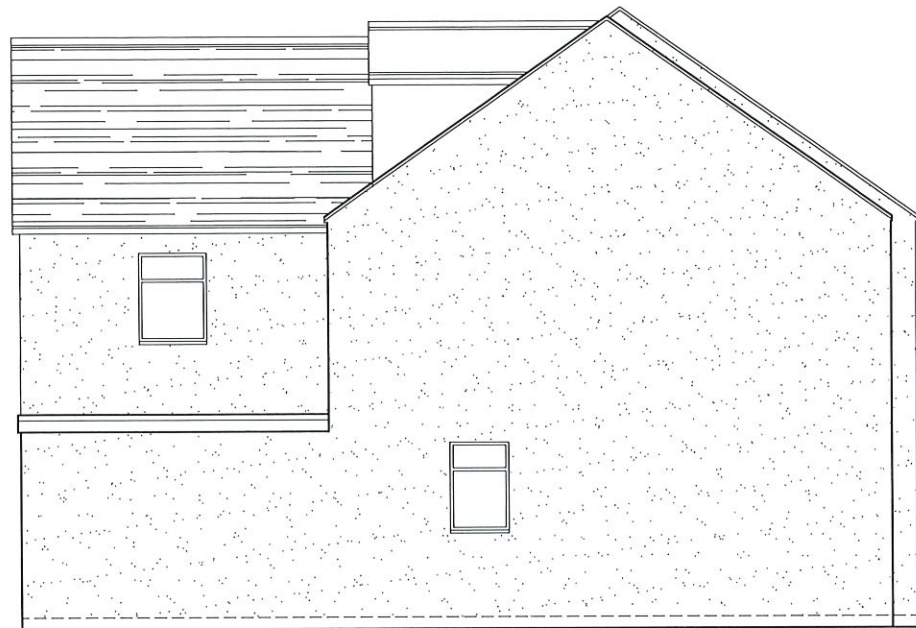

Proposed Side Elevation

Chimney stacks removed




Proposed Front Elevation




Proposed Rear Elevation

Chimney stacks removed

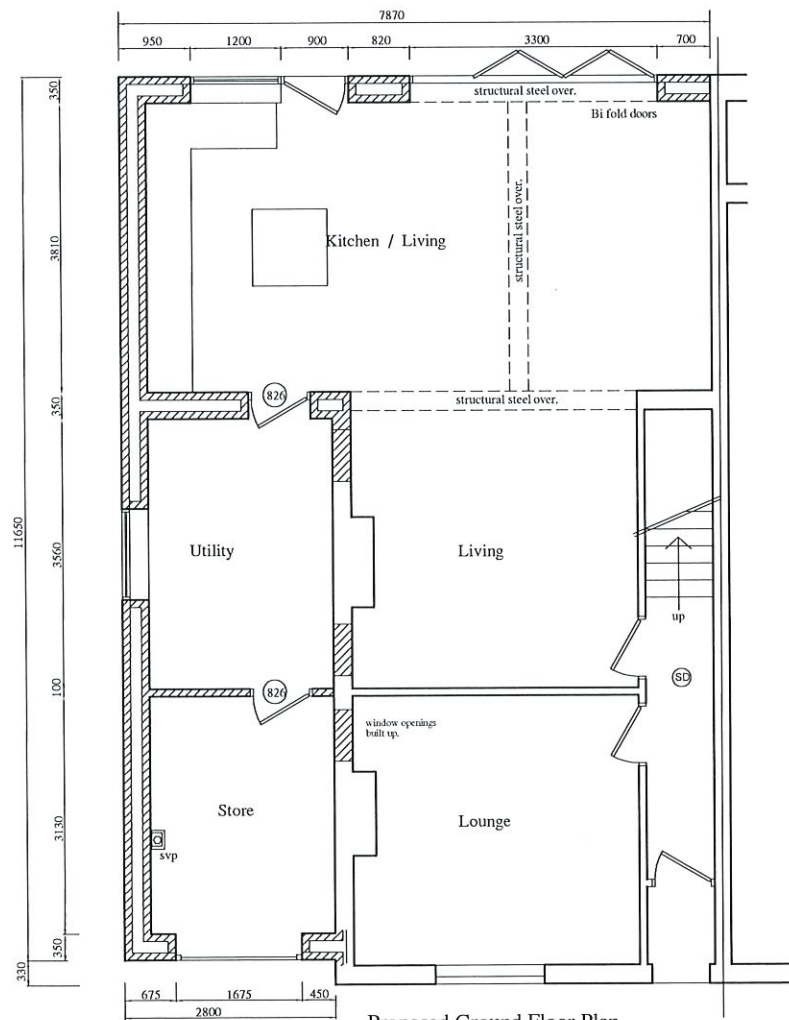


Proposed Ground Floor Plan

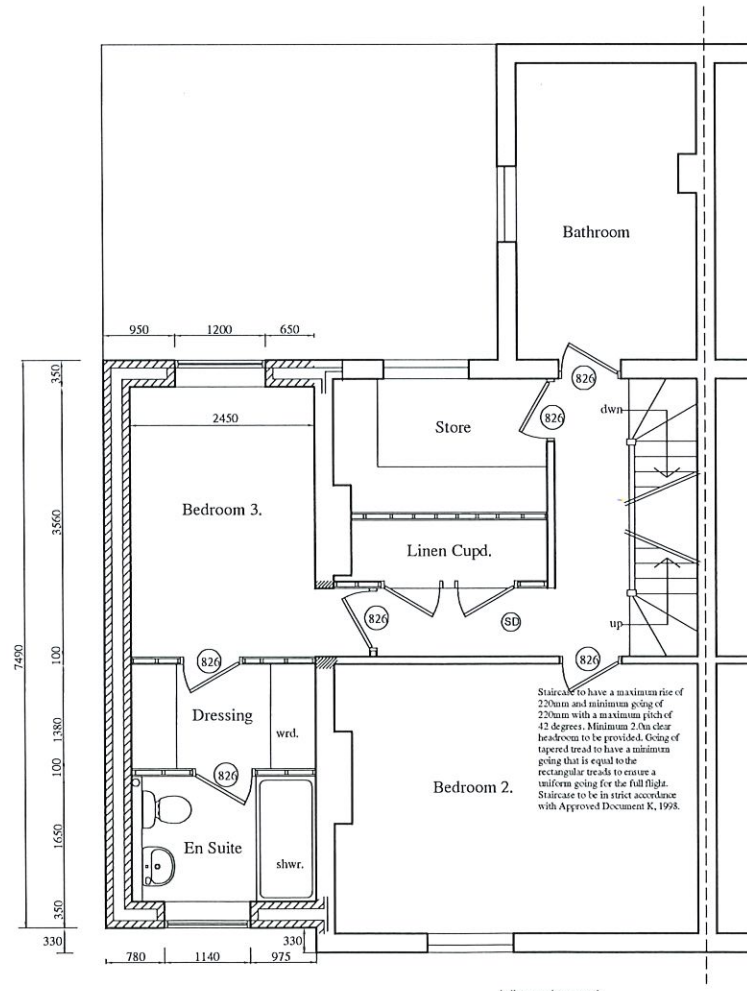

Proposed First Floor Plan

indicates mains operated
smoke detector.
installed in accordance with BS5839

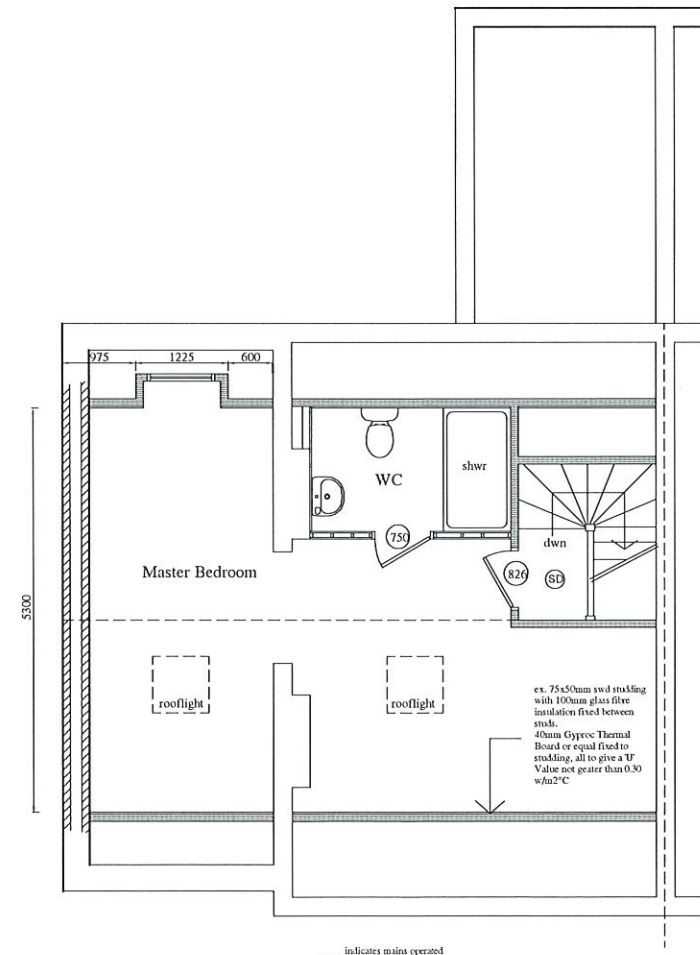

Proposed Roof Plan

indicates mains operated
smoke detector.
installed in accordance with BS5839

Rev. B Extension reduced in width. 8.8.25

Rev.A. Chimney stacks removed.
Extension set back, ridge line lower
Dormer side elevation shown.
Rooflights shown on front elevation.

Description	Rev	Date
NTR Design & Build Limited NTR Design & Build limited Waterside, Derby Road Swanwick Derbys DE55 1AD Telephone 07966 432317 Email - ntrdesign@btinternet.com		
Project Title 15 Franklyn Road, Jacksdale, Notts. NG16 5LG		
Drawing PROPOSED 2 STOREY EXTENSION & ROOF CONVERSION PLANS AS PROPOSED		
Scale 1:100	Drawn By NTR	Revision B
Date MAY 2025	Drawing No CR2/05/25	