


22.01.2026



Proposed Front Elevation - North.
Scale: 1 / 75 @ A2




Proposed Block Plan
Scale: 1 / 250 @ A2

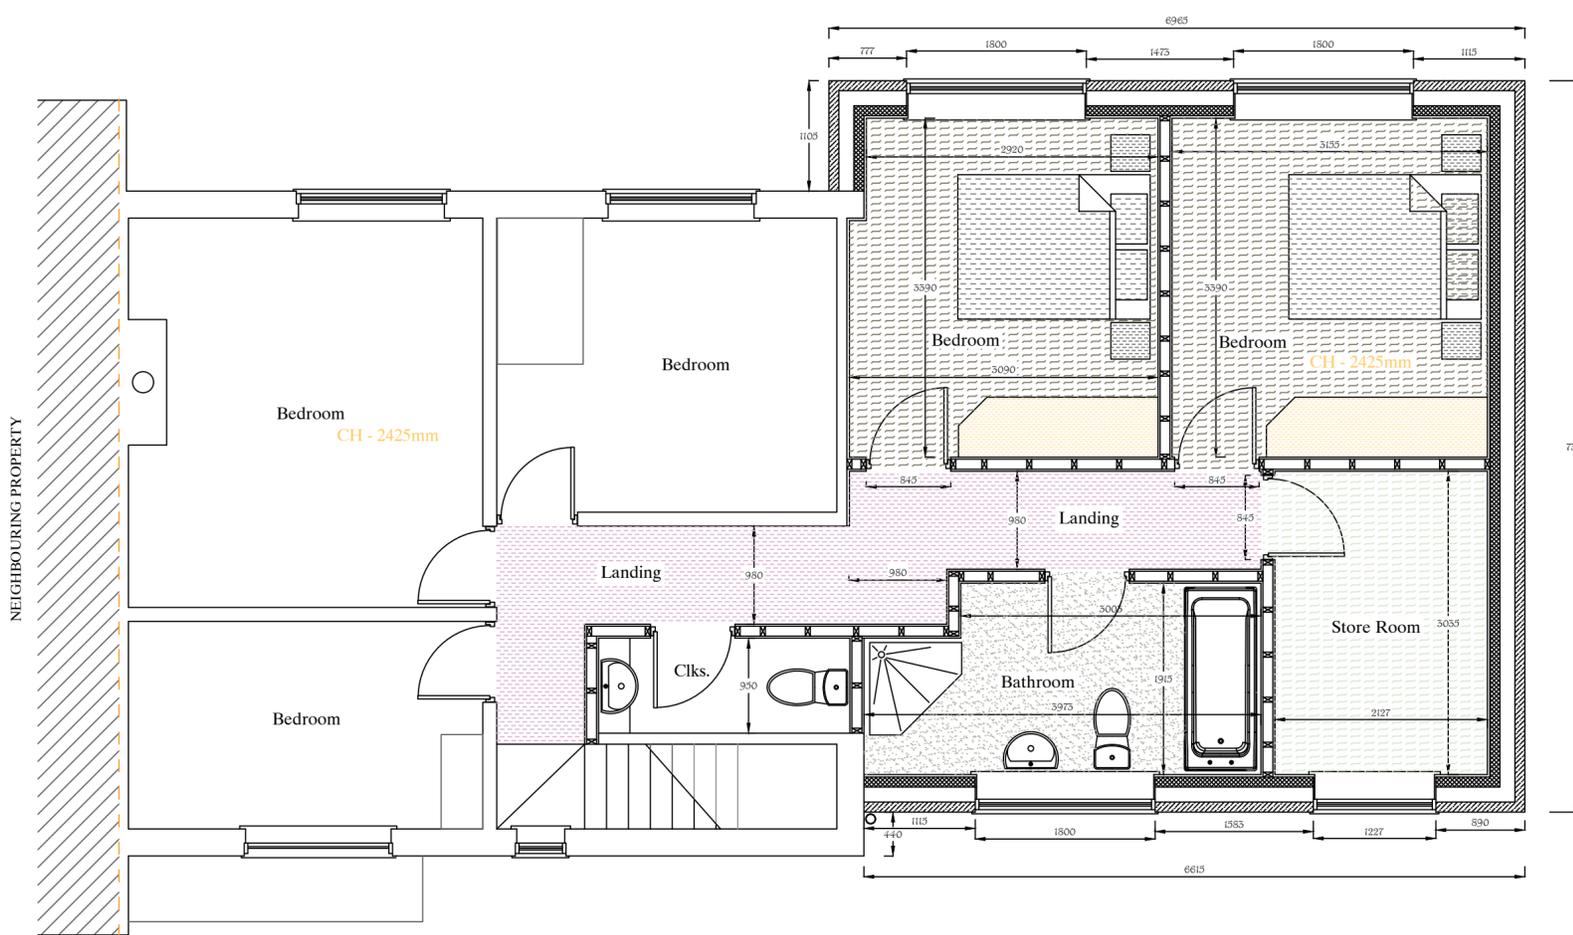


Proposed First Floor Plan.
Scale: 1 / 50 @ A2

TOWN & COUNTRY PLANNING
INFORMATION.

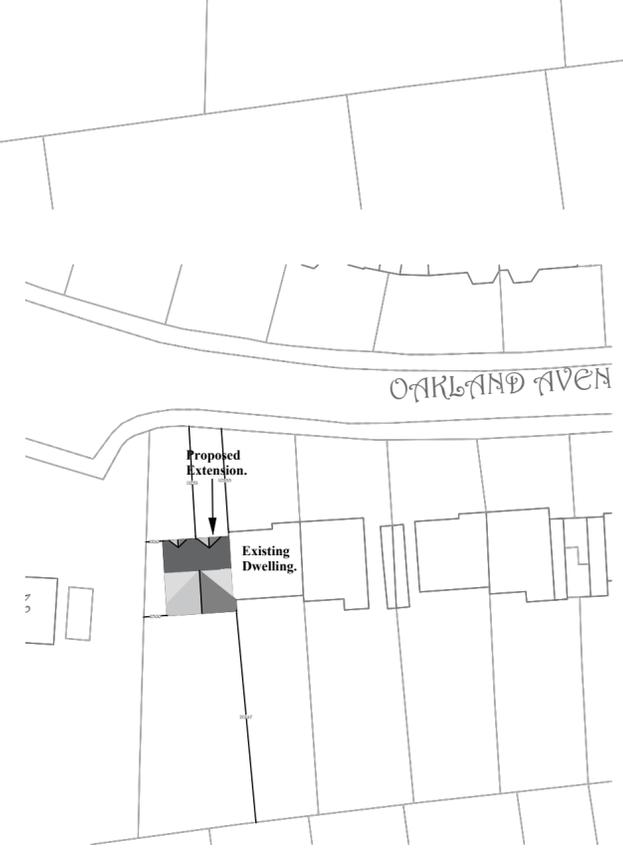

Proposed Block Plan
Scale: 1 / 500 @ A2

Date	Revisions
E03	
E02	Dec. 2025 Drop kerb access to driveway.
E01	Dec. 2025 Brick work to extension external walls.

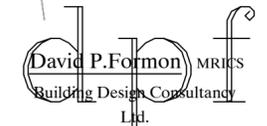

Mobile: 07870 780149
E-mail: david@dpfdesign.co.uk

Client: Mr & Mrs J Clarke
Project: 19 Oakland Avenue
Huthwaite
Nottingham.
NG17 2JE

Drawing Title
Proposal
Extension & Alterations

Scale: 1/500, 1/250, 1/75 & 1/50 @ A2

Date: November 2025
Dwg 3 of 3

Drawing No. J Woolins / 25 / 3
Revision E02