




Proposed Site Plan
Scale 1:200

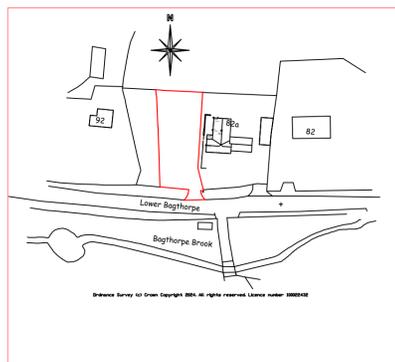


Location Plan
Scale 1:1250

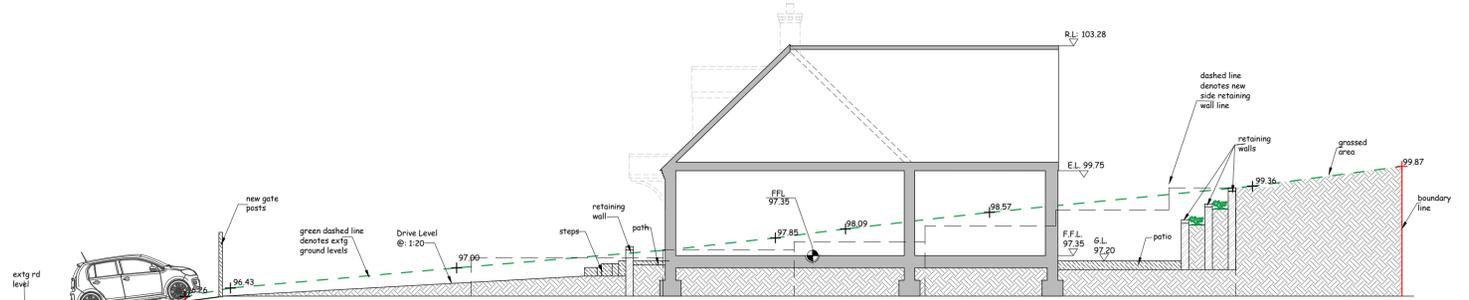

Section A. A.
Scale 1:100

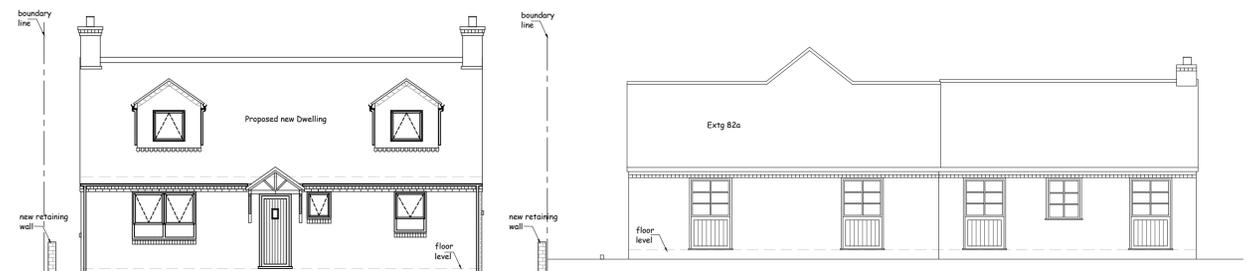

Street Scene
Scale 1:100

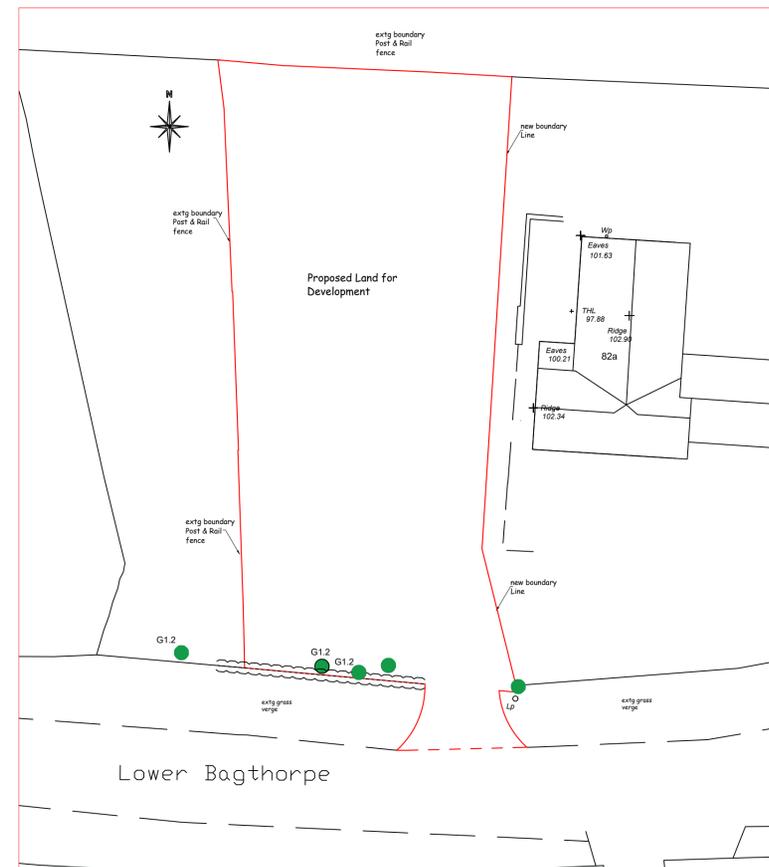

Existing Site Plan
Scale 1:200

DO NOT SCALE:
From this drawing all dimensions are in millimetres unless otherwise stated any discrepancies are to be reported to Lacey & Owen Architectural Services Ltd.

RELEVANT DRAWINGS:
This drawing is to be read in conjunction with all other relevant drawings and details

DRAWING COPYRIGHT:
This drawing and all other relevant drawings is the property of Lacey & Owen Architectural Services Ltd. and should not be copied or altered in any way without prior consent

PLANNING ISSUE

REV	BY	DATE	DETAILS
A	SAL	07/01/2026	REVISED PROPOSED SITE & ASSOCIATED PLANS IN ACCORDANCE WITH PLANNING OFFICER COMMENTS

PROPOSED
New Detached Dormer Bungalow

LOCATION
Land Adjacent to
82a Lower Bagthorpe
Nottingham
NG16 5HF

CLIENT
Mr & Mrs Hall

DRAWING TITLE
Revised Site
& Associated Plans

DRAWN BY	DATE	DWG. NO.	REV
SAL	February 2026	SL. 045.10	A

SCALES	1:50	1:100	1:200	1:1250
@ A1				

SHREWSBURY OFFICE
CASTLE GATES
SHREWSBURY
SY1 2AB

LACEY & OWEN
ARCHITECTURAL SERVICES LTD

1st FLOOR
6-8 BATH STREET
ILKESTON
DERBYSHIRE
DE7 8FB

T: 0115 944 5138
E: ENQUIRY@LACEYANDOWEN.CO.UK
WWW.LACEYANDOWEN.CO.UK

CIAT
REGISTERED PRACTICE